

A1 1ST FLOOR REFLECTED CEILING PLAN
 SCALE 3/16" = 1'-0"

MAS
 MANSFIELD ARCHITECTURAL SERVICES
 ARCHITECT
 STEVEN R. MANSFIELD
 435-512-6249
 445 EAST 275 NORTH, HYDE PARK, UTAH 84318
 steven.mansfield@usu.edu


REVISIONS:

JOB NUMBER: 2022-8.1

LOGAN CITY SCHOOL DISTRICT
 OFFICE RENOVATION
 290 N 100 W, LOGAN UT 84321

1ST FLOOR
 REFLECTED CEILING PLAN

A101

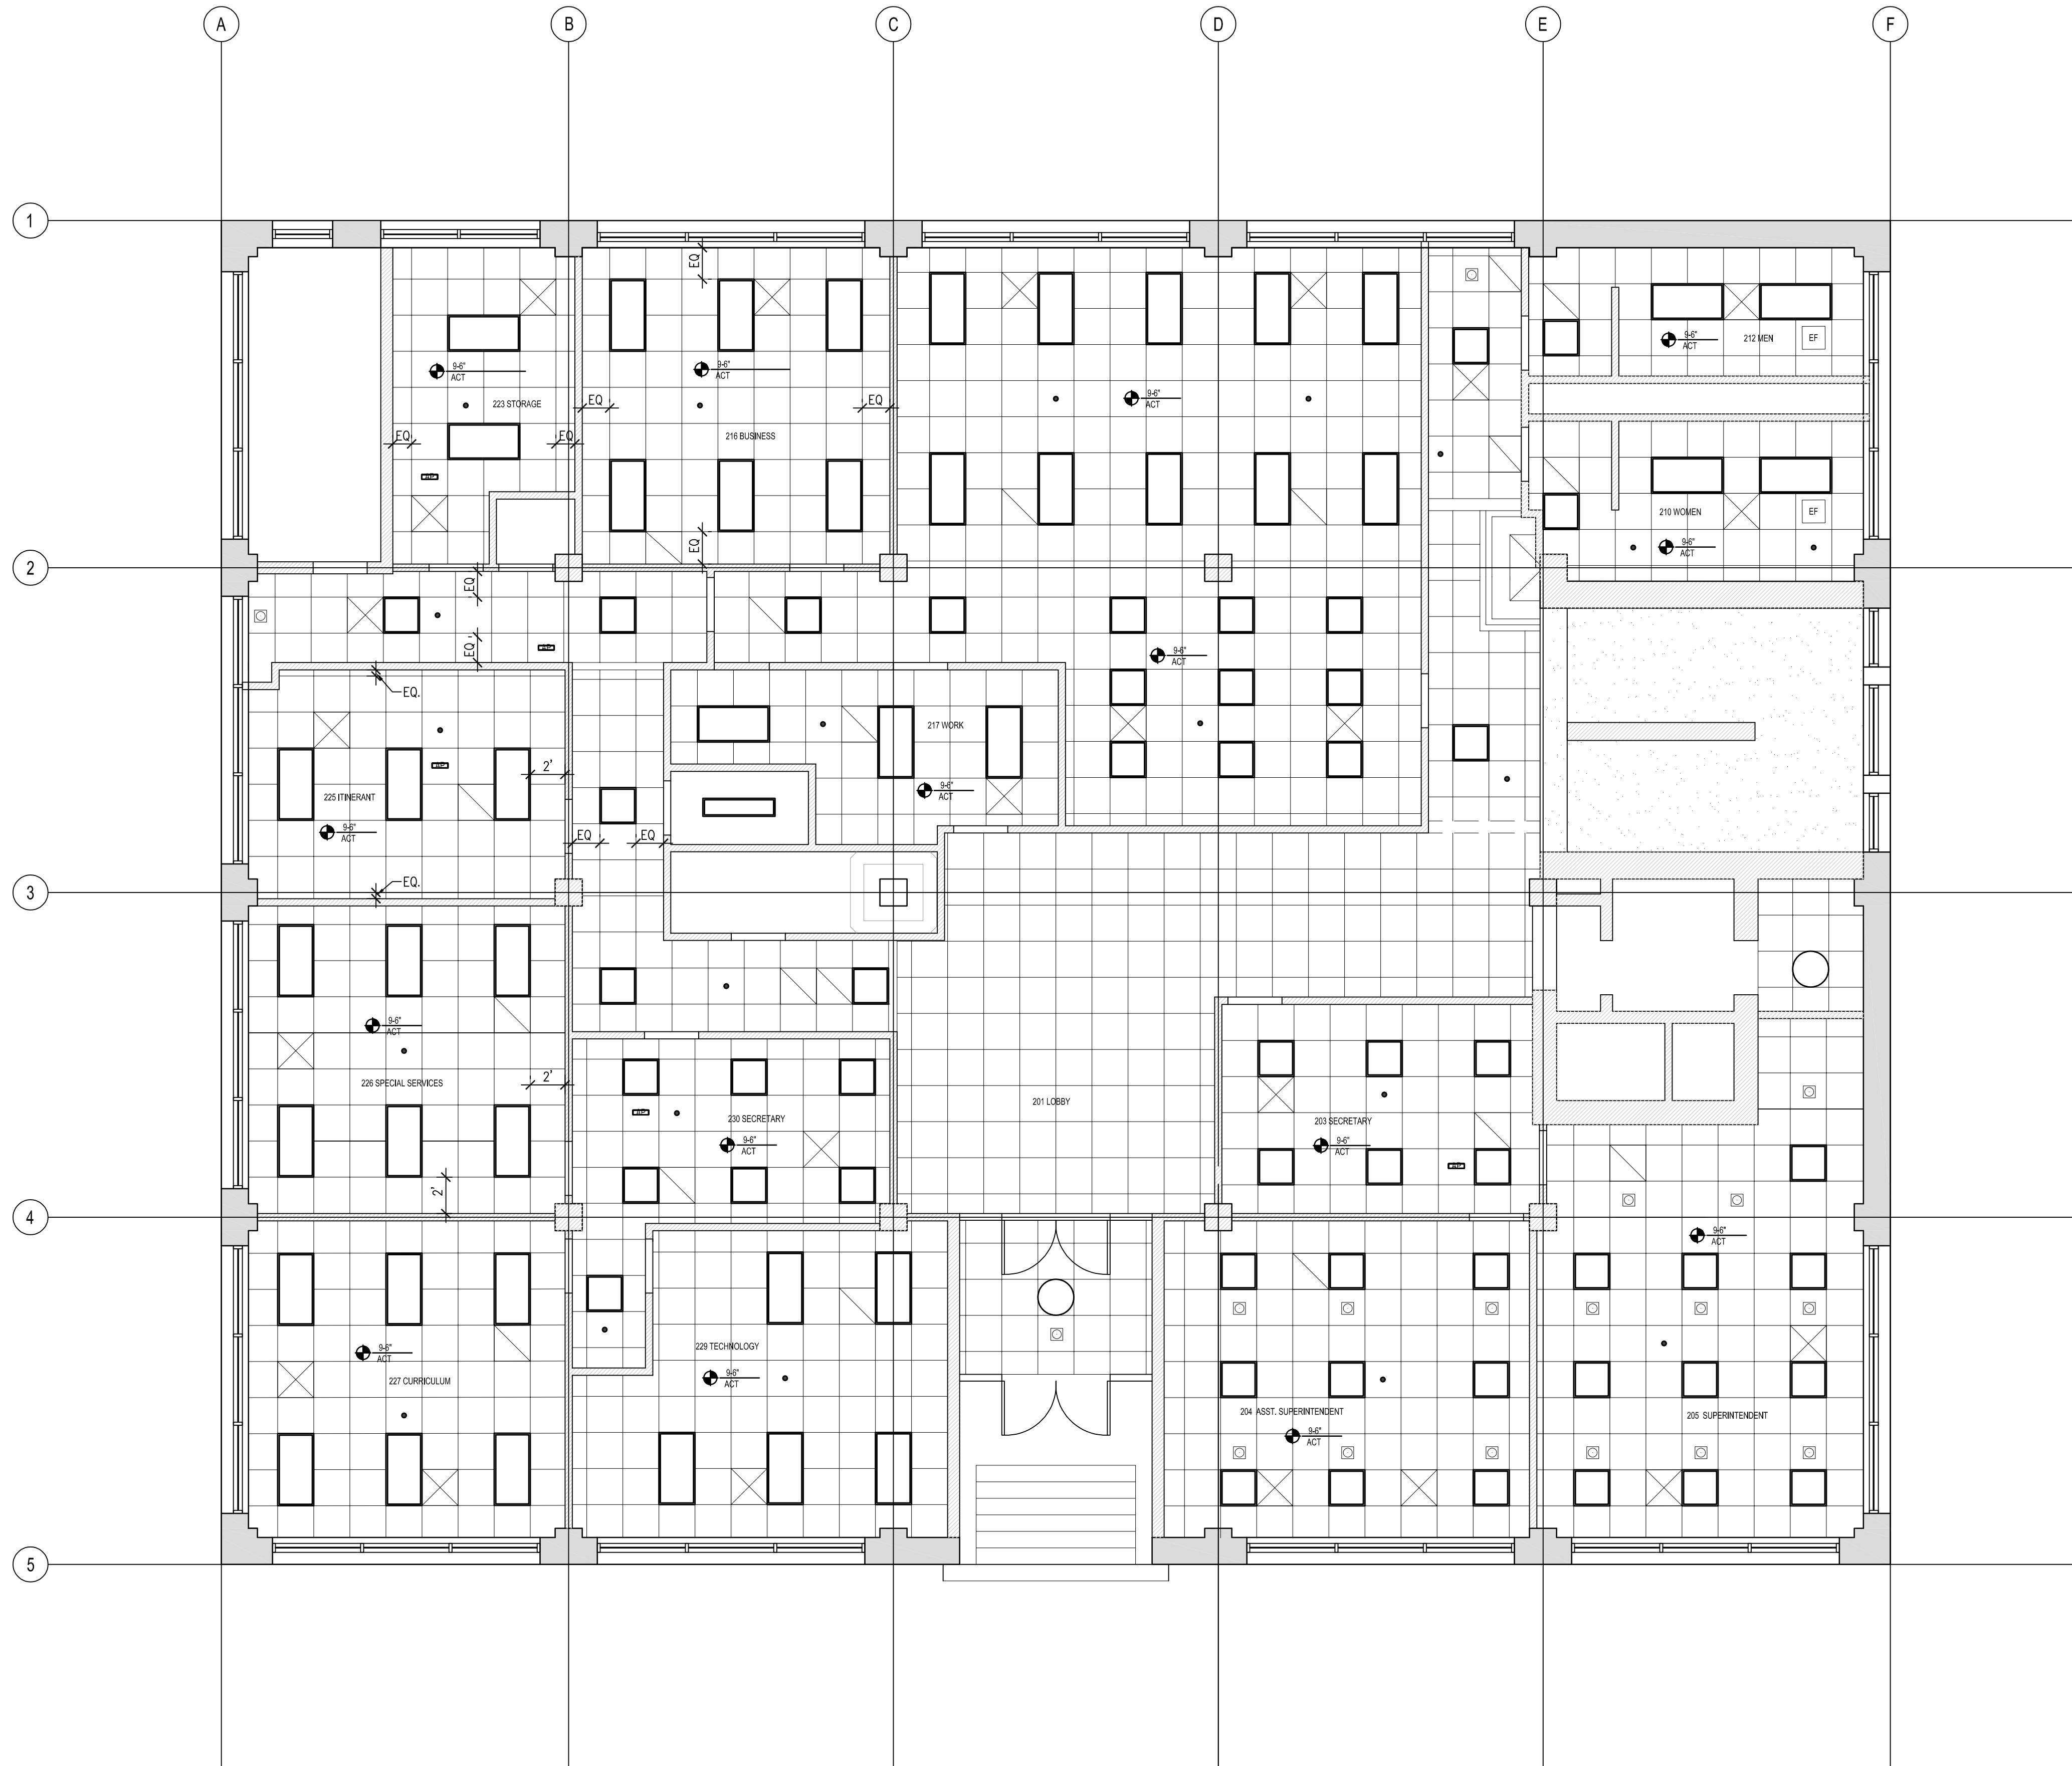

REVISIONS:


JOB NUMBER: 2022-8.1

**LOGAN CITY SCHOOL DISTRICT
 OFFICE RENOVATION**

290 N 100 W, LOGAN UT 84321

2ND FLOOR
REFLECTED CEILING PLAN

A102

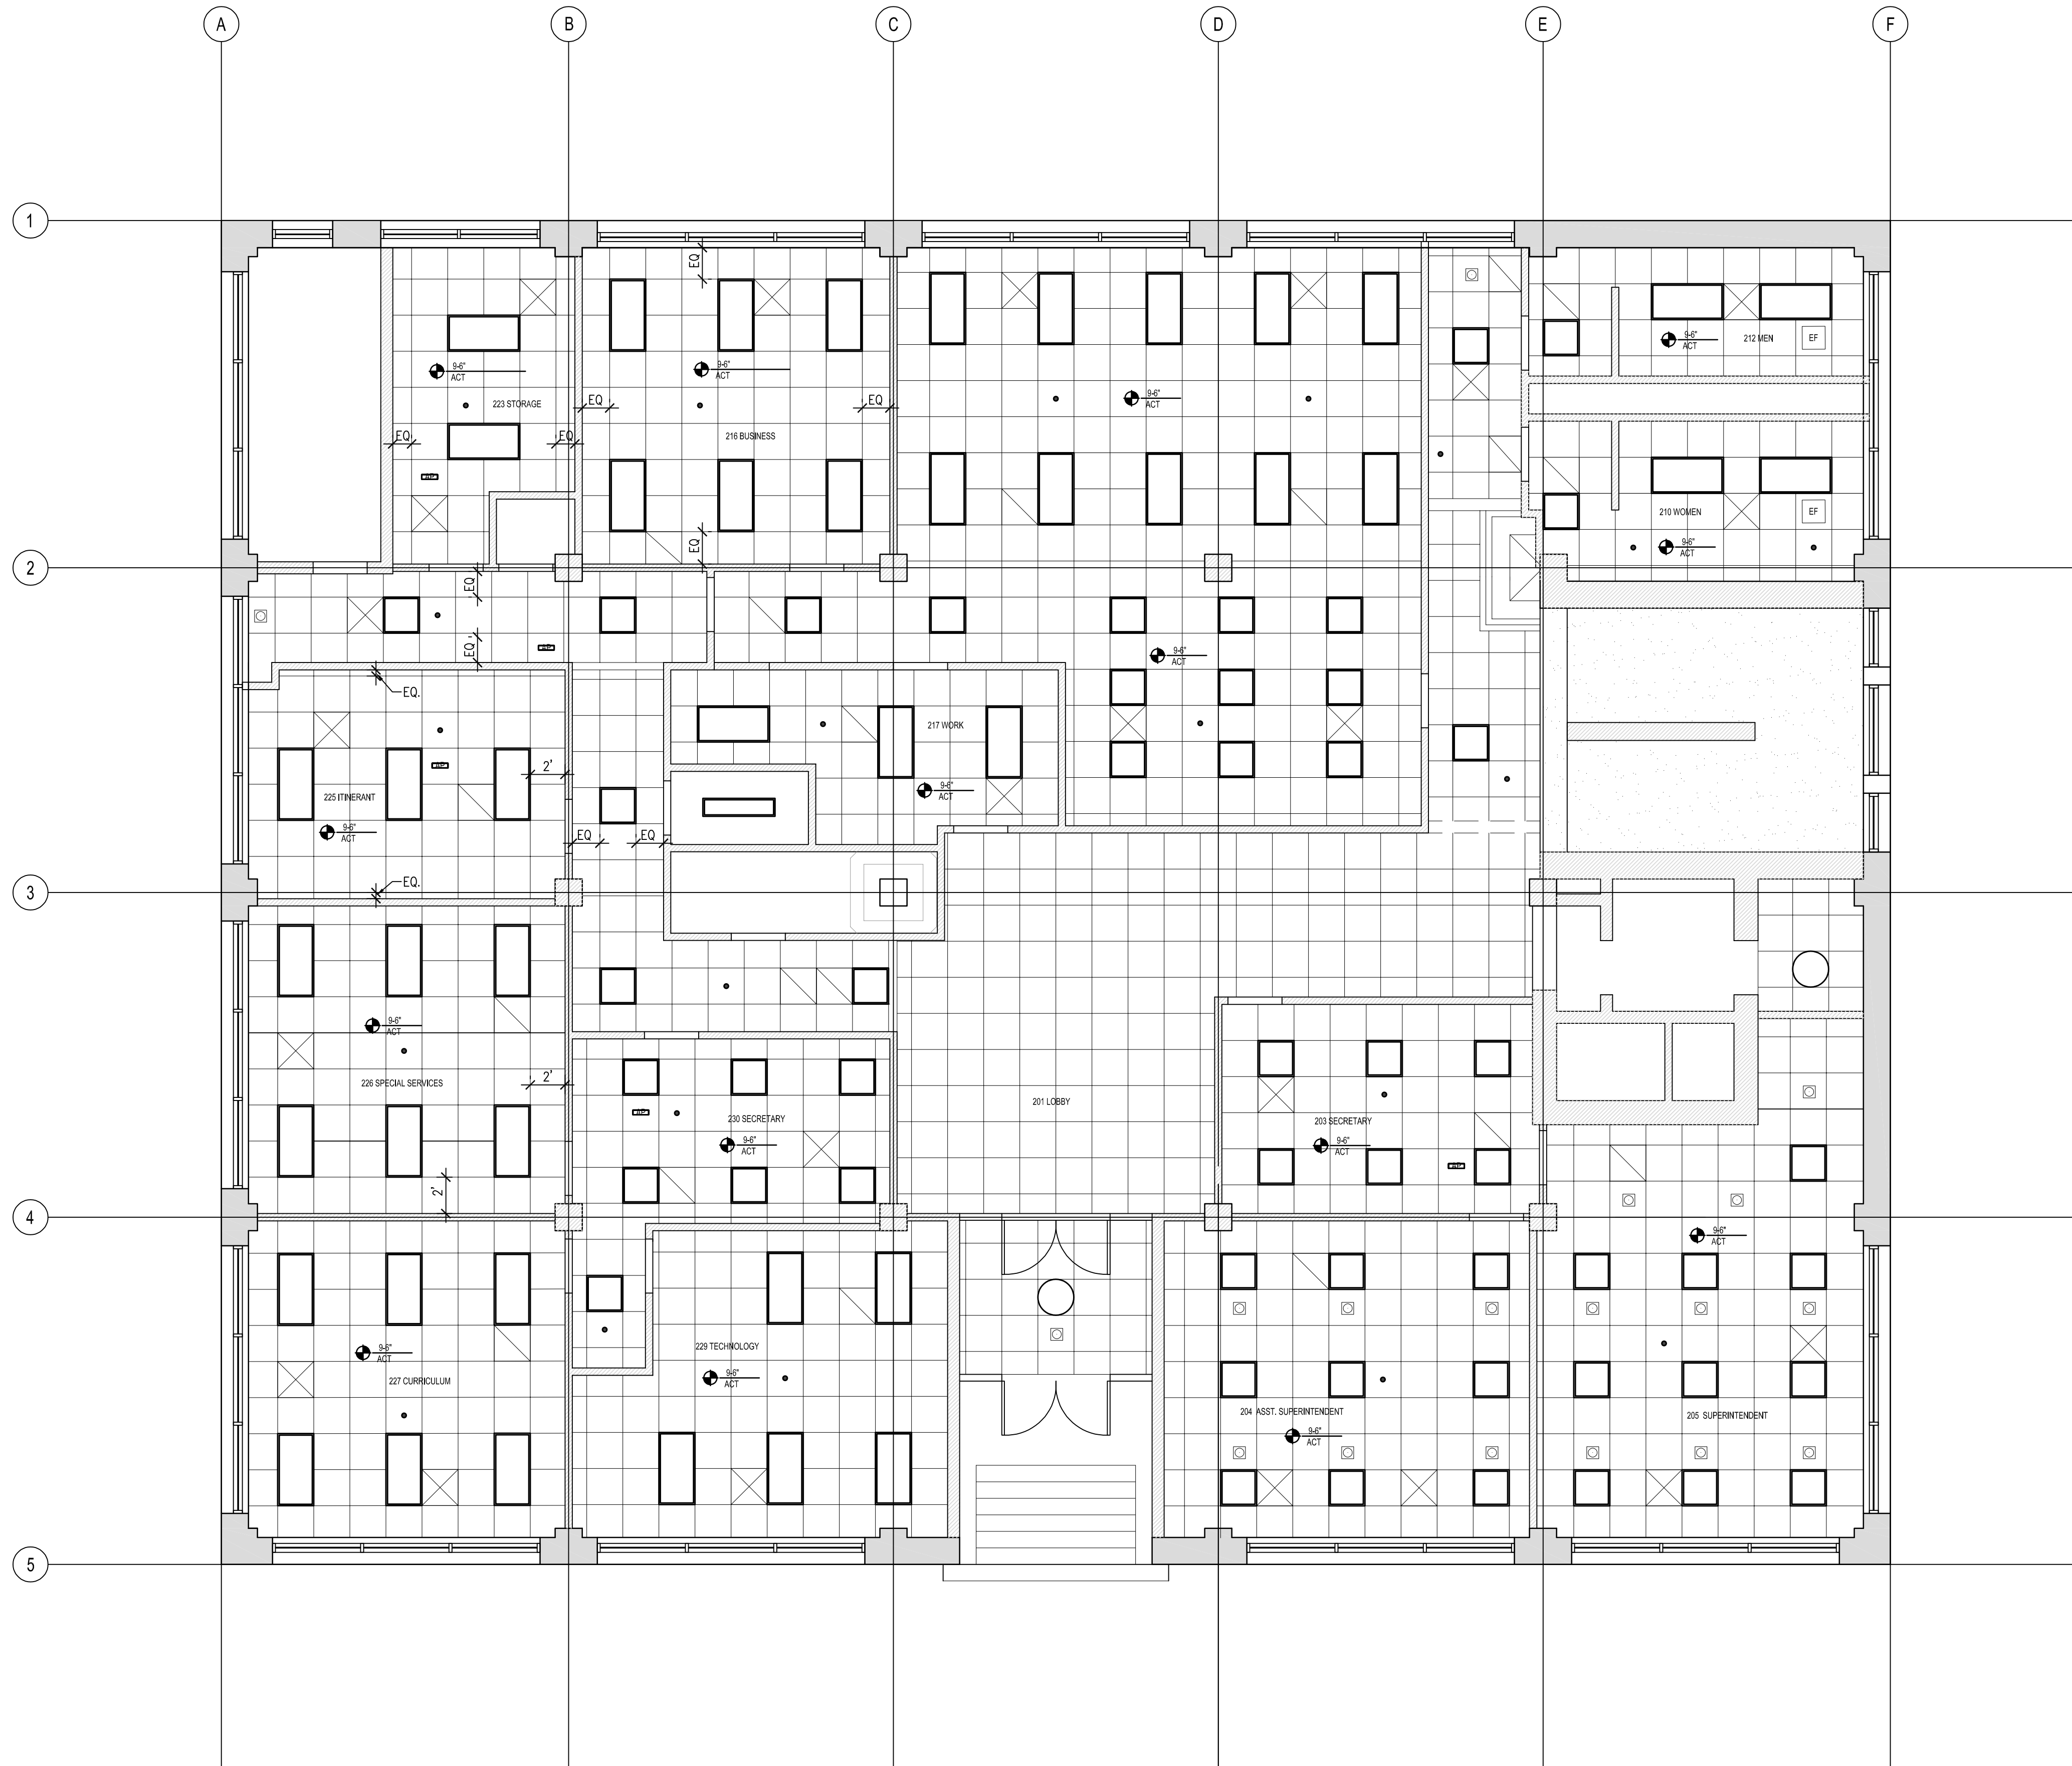

REVISIONS:

JOB NUMBER: 2022-8.1

**LOGAN CITY SCHOOL DISTRICT
 OFFICE RENOVATION**

290 N 100 W, LOGAN UT 84321

3RD FLOOR
REFLECTED CEILING PLAN

A103