


12/4/2024 11:32:25 AM

REFERENCE NOTES

- 09.00A SCHEDULED WALL BASE
- 09.00C PAINTED GYP BOARD
- 26.27A DUPLEX ELECTRICAL OUTLET

PROFILE OF DESK TO BE PATTERNED AFTER LOGAN PEAK MOUNTAIN PROFILE (CONTINUOUSLY LIT UNDER OVERHANG WITH LIGHT STRIP)

M2 (SEAMLESS)
 DESK SUPPORT STRUCTURE BY MILLWORKER
 COUNTER SUPPORT BRACKET
 LIGHT STRIP
 M1

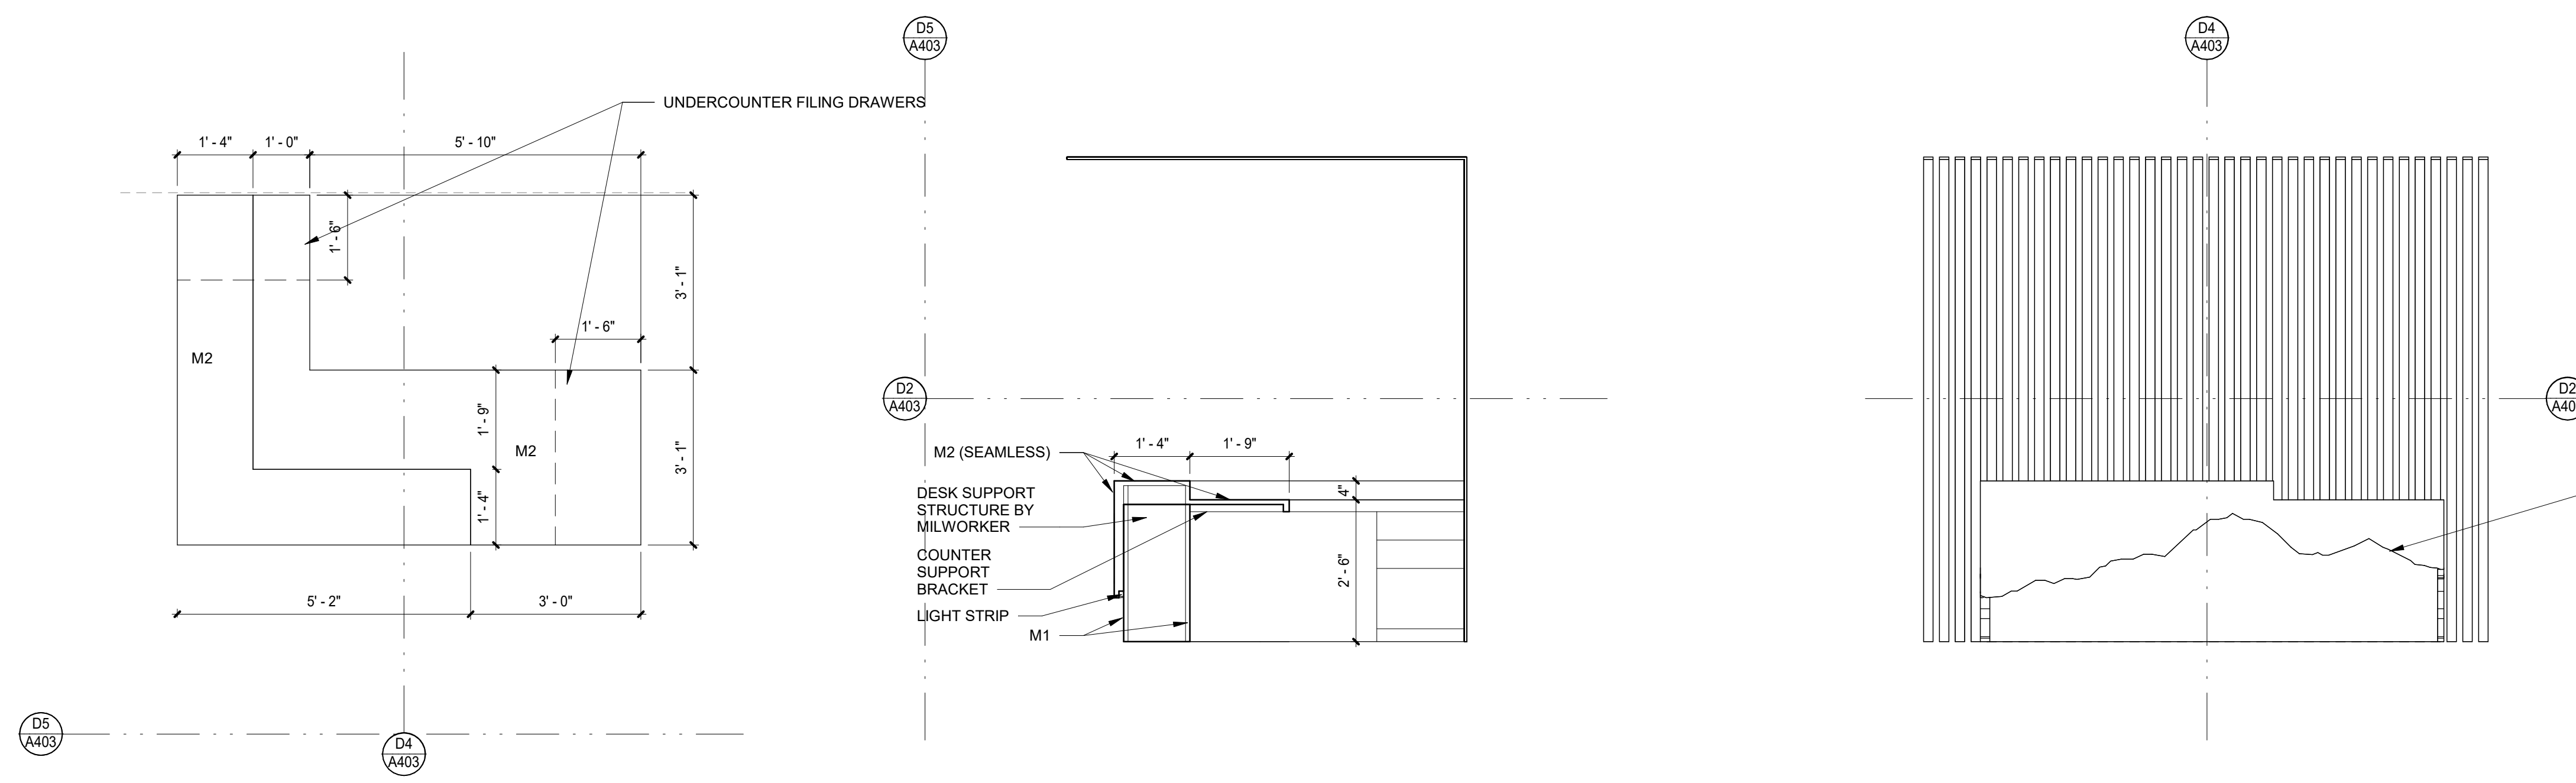


D1 RECEPTION DESK 3D INTENT
SCALE:

D2 Plan Detail
SCALE: 1/2" = 1'-0"


D4 Detail Section B
SCALE: 1/2" = 1'-0"

D5 Elevation Front
SCALE: 1/2" = 1'-0"

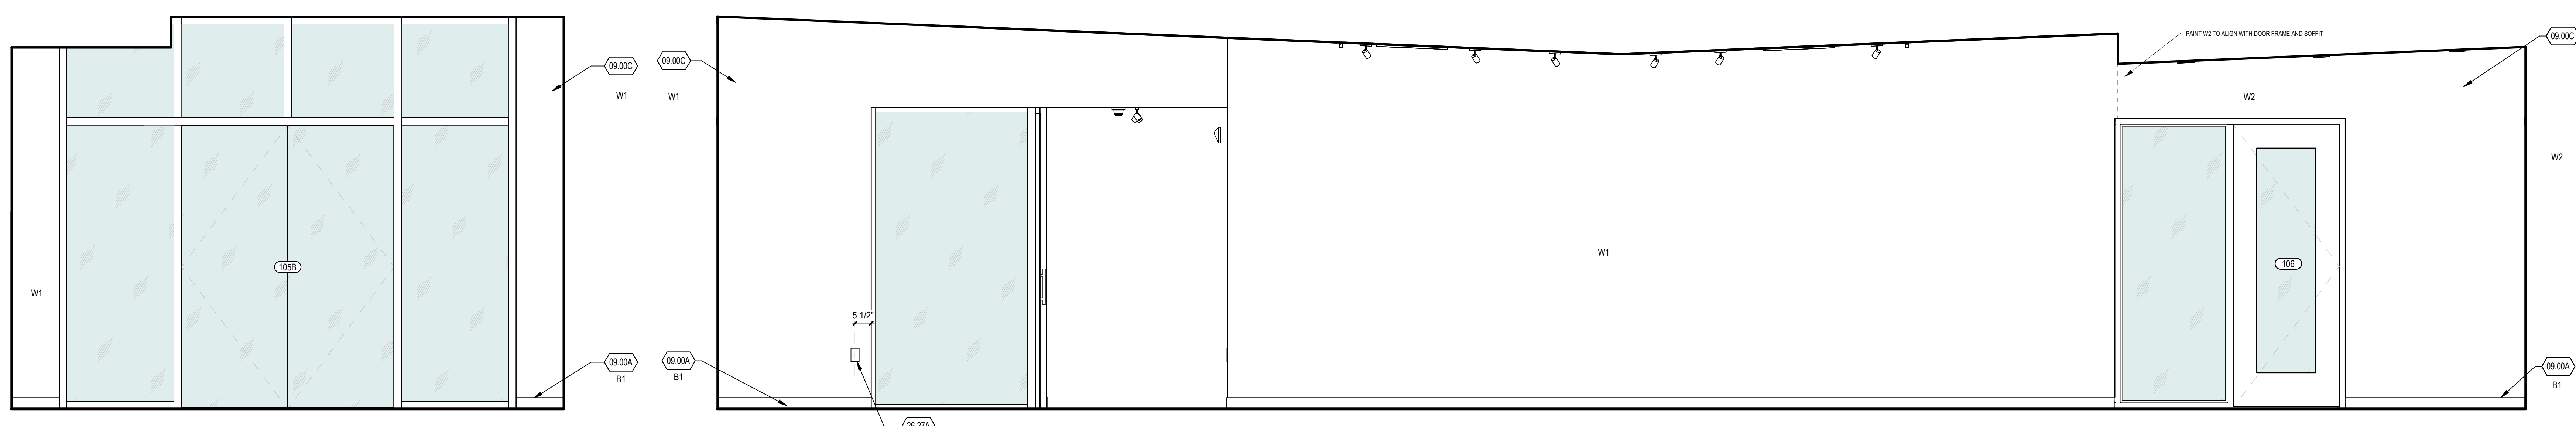

C1 FOYER/ADMIN. ASSISTANT - EAST ELEVATION
SCALE: 1/2" = 1'-0"

C2 FOYER/ADMIN. ASSISTANT - SOUTH ELEVATION
SCALE: 1/2" = 1'-0"

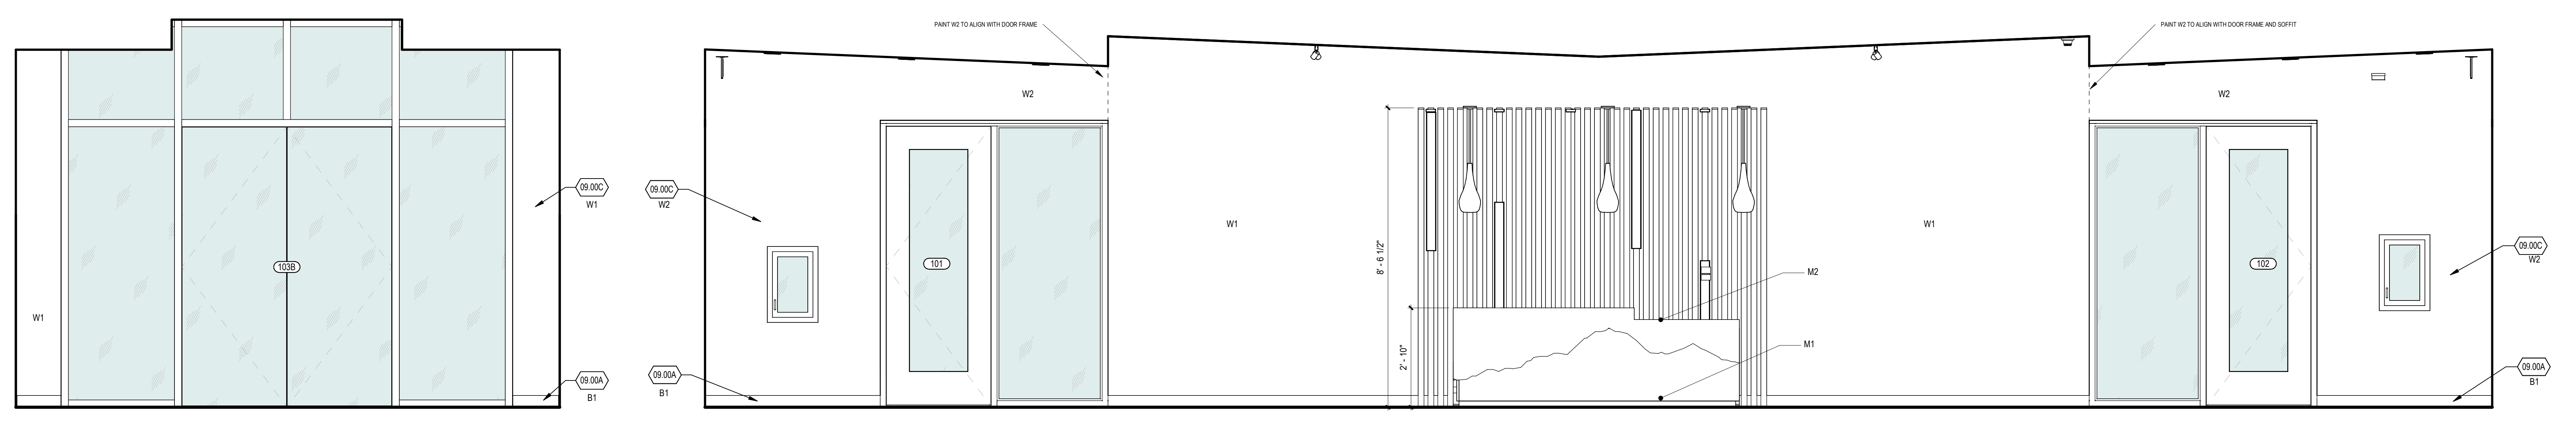

A1 FOYER/ADMIN. ASSISTANT - WEST ELEVATION
SCALE: 1/2" = 1'-0"

A2 FOYER/ADMIN. ASSISTANT - NORTH ELEVATION
SCALE: 1/2" = 1'-0"



DATE	REVISION
3 12/04/24	Addendum #3

PROJECT NUMBER 24003

FOYER ADMIN. ASSISTANT - INT ELEV.