


Mr. & Mrs. Jess Andersen Residence

999 South 2200 West Logan, Utah 84321




General Contractor
76 West 2400 North
North Logan, Utah 84341
435-760-4756
shanew@dwaconstruct.com

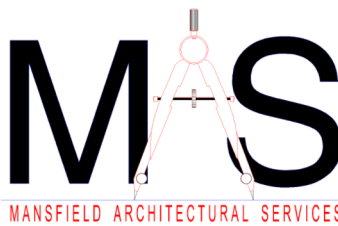

Architect
445 East 275 North
Hyde Park, Utah 84318
435-765-5121
steven.mansfield@usu.edu



Structural Engineer
150 East 200 North Suite P
Logan, Utah 84321
435-755-5121
alliancelogan@yahoo.com

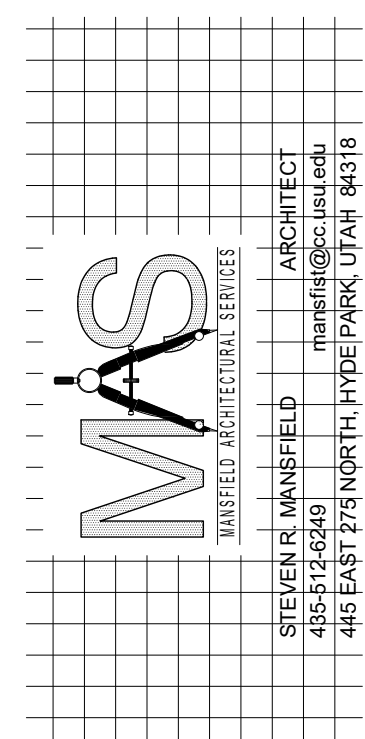

Jess Andersen House


PROJECT DISCUSSION

OWNERS NAME Jess Andersen

PROJECT ADDRESS 999 South 2200 West Logan, Utah 84321

MARK:	DATE:	DESCRIPTION:	
		Date 1	Revision 1
1			

DESIGNED BY: srm
DRAIN BY: srm
CHECKED BY: srm
ISSUED : Feb. 4th 2025

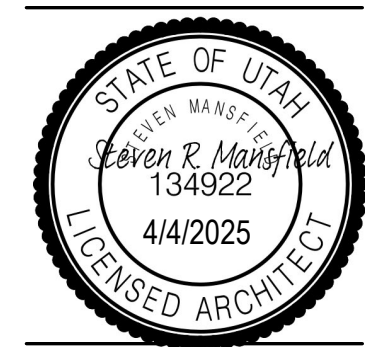

Cover Sheet

G100

General Notes

- NOTES TO BUILDER
- DIMENSIONS TAKEN FROM NEW STRUCTURE AND GRID LINE
 - ANY DISCREPANCY IN PLANS TO BE VERIFIED WITH ARCHITECT
 - FIELD VERIFY ALL EXISTING CONDITIONS AND THEIR COMPATIBILITY WITH NEW CONSTRUCTION PRIOR TO THE COMMENCEMENT OF WORK. COORDINATE DISCREPANCIES WITH ARCHITECT
 - PROVIDE BACKING BEHIND ALL SURFACE MOUNTED EQUIPMENT AND/OR FIXTURES
 - SEE CIVIL, STRUCTURAL, MECHANICAL AND ELECTRICAL DRAWINGS FOR MORE INFORMATION

Abbreviations

ABBREVIATIONS

ABBR.	DESCRIPTION	ABBR.	DESCRIPTION
ACC STA	ACCESSIBLE STATION	MECH	MECHANICAL
AC	ACOUSTIC, ACOUSTICAL	MTL	METAL
ADJ	ADJUSTABLE	MIN	MINIMUM
ALT	ALTERNATE	MISC	MISCELLANEOUS
ALUM	ALUMINUM	MT	MOUNT
AB	ANCHOR BOLT	NI	NEW
L	ANGLE	NTS	NOT IN CONTRACT
ASPH	ASPHALT	ON C	ON CENTER
BSMT	BASEMENT	OPNG	OPENING
BRG	BEARING	OPP	OPPOSITE
BM	BENCH MARK	OSD	OUTSIDE DIAMETER
BLO	BLOODING	OH	OVERHEAD
BO	BOARD	OFCI	OWNER FURNISHED CONTRACTOR INSTALLED
B.O.	BOTTOM OF	OFCO	OWNER FURNISHED OWNER INSTALLED
B.D.C.	BUILDING	PARTN	PARTITION
B.U.R.	BUILT UP ROOF	PLAM	PLASTIC LAMINATE
CLG	CILING	PL	PLATE
CL	CENTER LINE	PLYWD	PLYWOOD
CT	CERAMIC TILE	PREFAB	PREFABRICATED
CB	CHALK BOARD	PROJ	PROJECTION
C	CHANNEL	QUARTY	QUARRY TILE
CO	CLEAN OUT	RAD	RADIUS
COL	COLUMN	REF	REFRIGERATOR
CONC.	CONCRETE	REIN	REINFORCED
CONN	CONNECTION	REV	REVISION
CONT	CONTINUOUS	ROUND	ROUND
CONTR	CONTRACTOR	SCHED	SCHEDULE
DM	DIMENSION	SM	SIMILAR
DWG	DRAWING	SHT	SHEET
EA	EACH	SPEC	SPECIFICATION
ELECT	ELECTRICAL	SQ	SQUARE
ENC	ELECTRIC WATER COOLER	SS	STAINLESS STEEL
ELEV	ELEVATION	STD	STANDARD
EQ	EQUAL	STL	STEEL
EQUIP	EQUIPMENT	STOR	STORAGE
EXIST	EXISTING	STRUCT	STRUCTURAL
(E)	EXPANSION	SUSP	SUSPENDED, SUSPENSION
EXP	EXPANSION	SYS	SYSTEM
EXT	EXTERIOR	TB	TACKBOARD
FIN	FINISH	TEL	TELEPHONE
FEC	FIRE EXTINGUISHER CABINET	TV	TELEVISION
F.L.R.	FLOOR	TEMP	TEMPORARY
FD	FLOOR DRAIN	TS	TUBE STEEL
GALV	GALVANIZED	THRES	THRESHOLD
GI	GALVANIZED IRON	TOL	TOILET
GA	GAUGE	T.O.	TOP OF
GYP BD	GYP SUM BOARD	T & B	TOP AND BOTTOM
HDWD	HARD WOOD	TYP	TYPICAL
HT	HEIGHT	VERT	VERTICAL
HM	HOLLOW METAL	U.N.O.	UNLESS NOTED OTHERWISE
HORIZ	HORIZONTAL	WC	WATER CLOSET
ID	INSIDE DIAMETER	WM	WATER METER
INSUL	INSULATION	WLD	WELDED WIRE FABRIC
INT	INTERIOR	W	WIDE FLANGE
JT	JOINT	WDO	WINDOW
MFR	MANUFACTURER	WTH	WITH
MS	MARKER BOARD	W/O	WITHOUT
MAX	MAXIMUM	WD	WOOD

Material Legend

SYMBOL	DESCRIPTION
	EARTH
	COMPACTED GRANULAR FILL
	FINISHED WOOD
	EXISTING STRUCTURE TO REMAIN
	GYPSUM BOARD
	CONCRETE
	PLYWOOD/OSB
	SHINGLES
	WOOD STUD WALL
	RIDGED INSULATION
	BATT INSULATION
	BRICK/MASONRY
	CONCRETE MASONRY UNIT (CMU)
	PARTICLE BOARD
	CONTINUOUS WOOD
	STEEL


Symbol Legend

SYMBOL	DESCRIPTION
	BUILDING SECTION
	SECTION CUT
	DETAIL BUBBLE
	REVISIONS
	ELEVATION
	DOOR NUMBER
	WINDOW TYPES
	WALL TYPE
	ROOM TAGS
	SLOPE
	GRID BUBBLE
	KEY NOTES

Sheet Index


Structural Sheet Index	
Sheet Number	Sheet Name
S1.0	Footing & Foundation Plan
S2.0	Roof Framing Plan
S2.1	Roof Framing Details
S3.1	Structural Details & Specifications

Architectural Sheet Index	
Sheet Number	Sheet Name
G100	Cover Sheet
G101	Area Plan
A100	Site Plan
A200	Floor Plan
A201	Footing & Foundation Plan
A202	Roof Plan
A300	Elevations
A301	Elevations
A302	Building Sections
A303	Building Sections
A304	Building Sections
A305	Building Sections
A306	Building Sections
A400	Wall Sections
A401	Wall Sections
A402	Wall Sections
A403	Wall Sections
A404	Wall Sections
A405	Wall Sections
A406	Wall Sections
A500	Window Schedule
A901	3d Views
A902	3D Framing
A903	3d Framing
A904	3D
E/M 100	Main Floor Electrical and Mechanical Plan

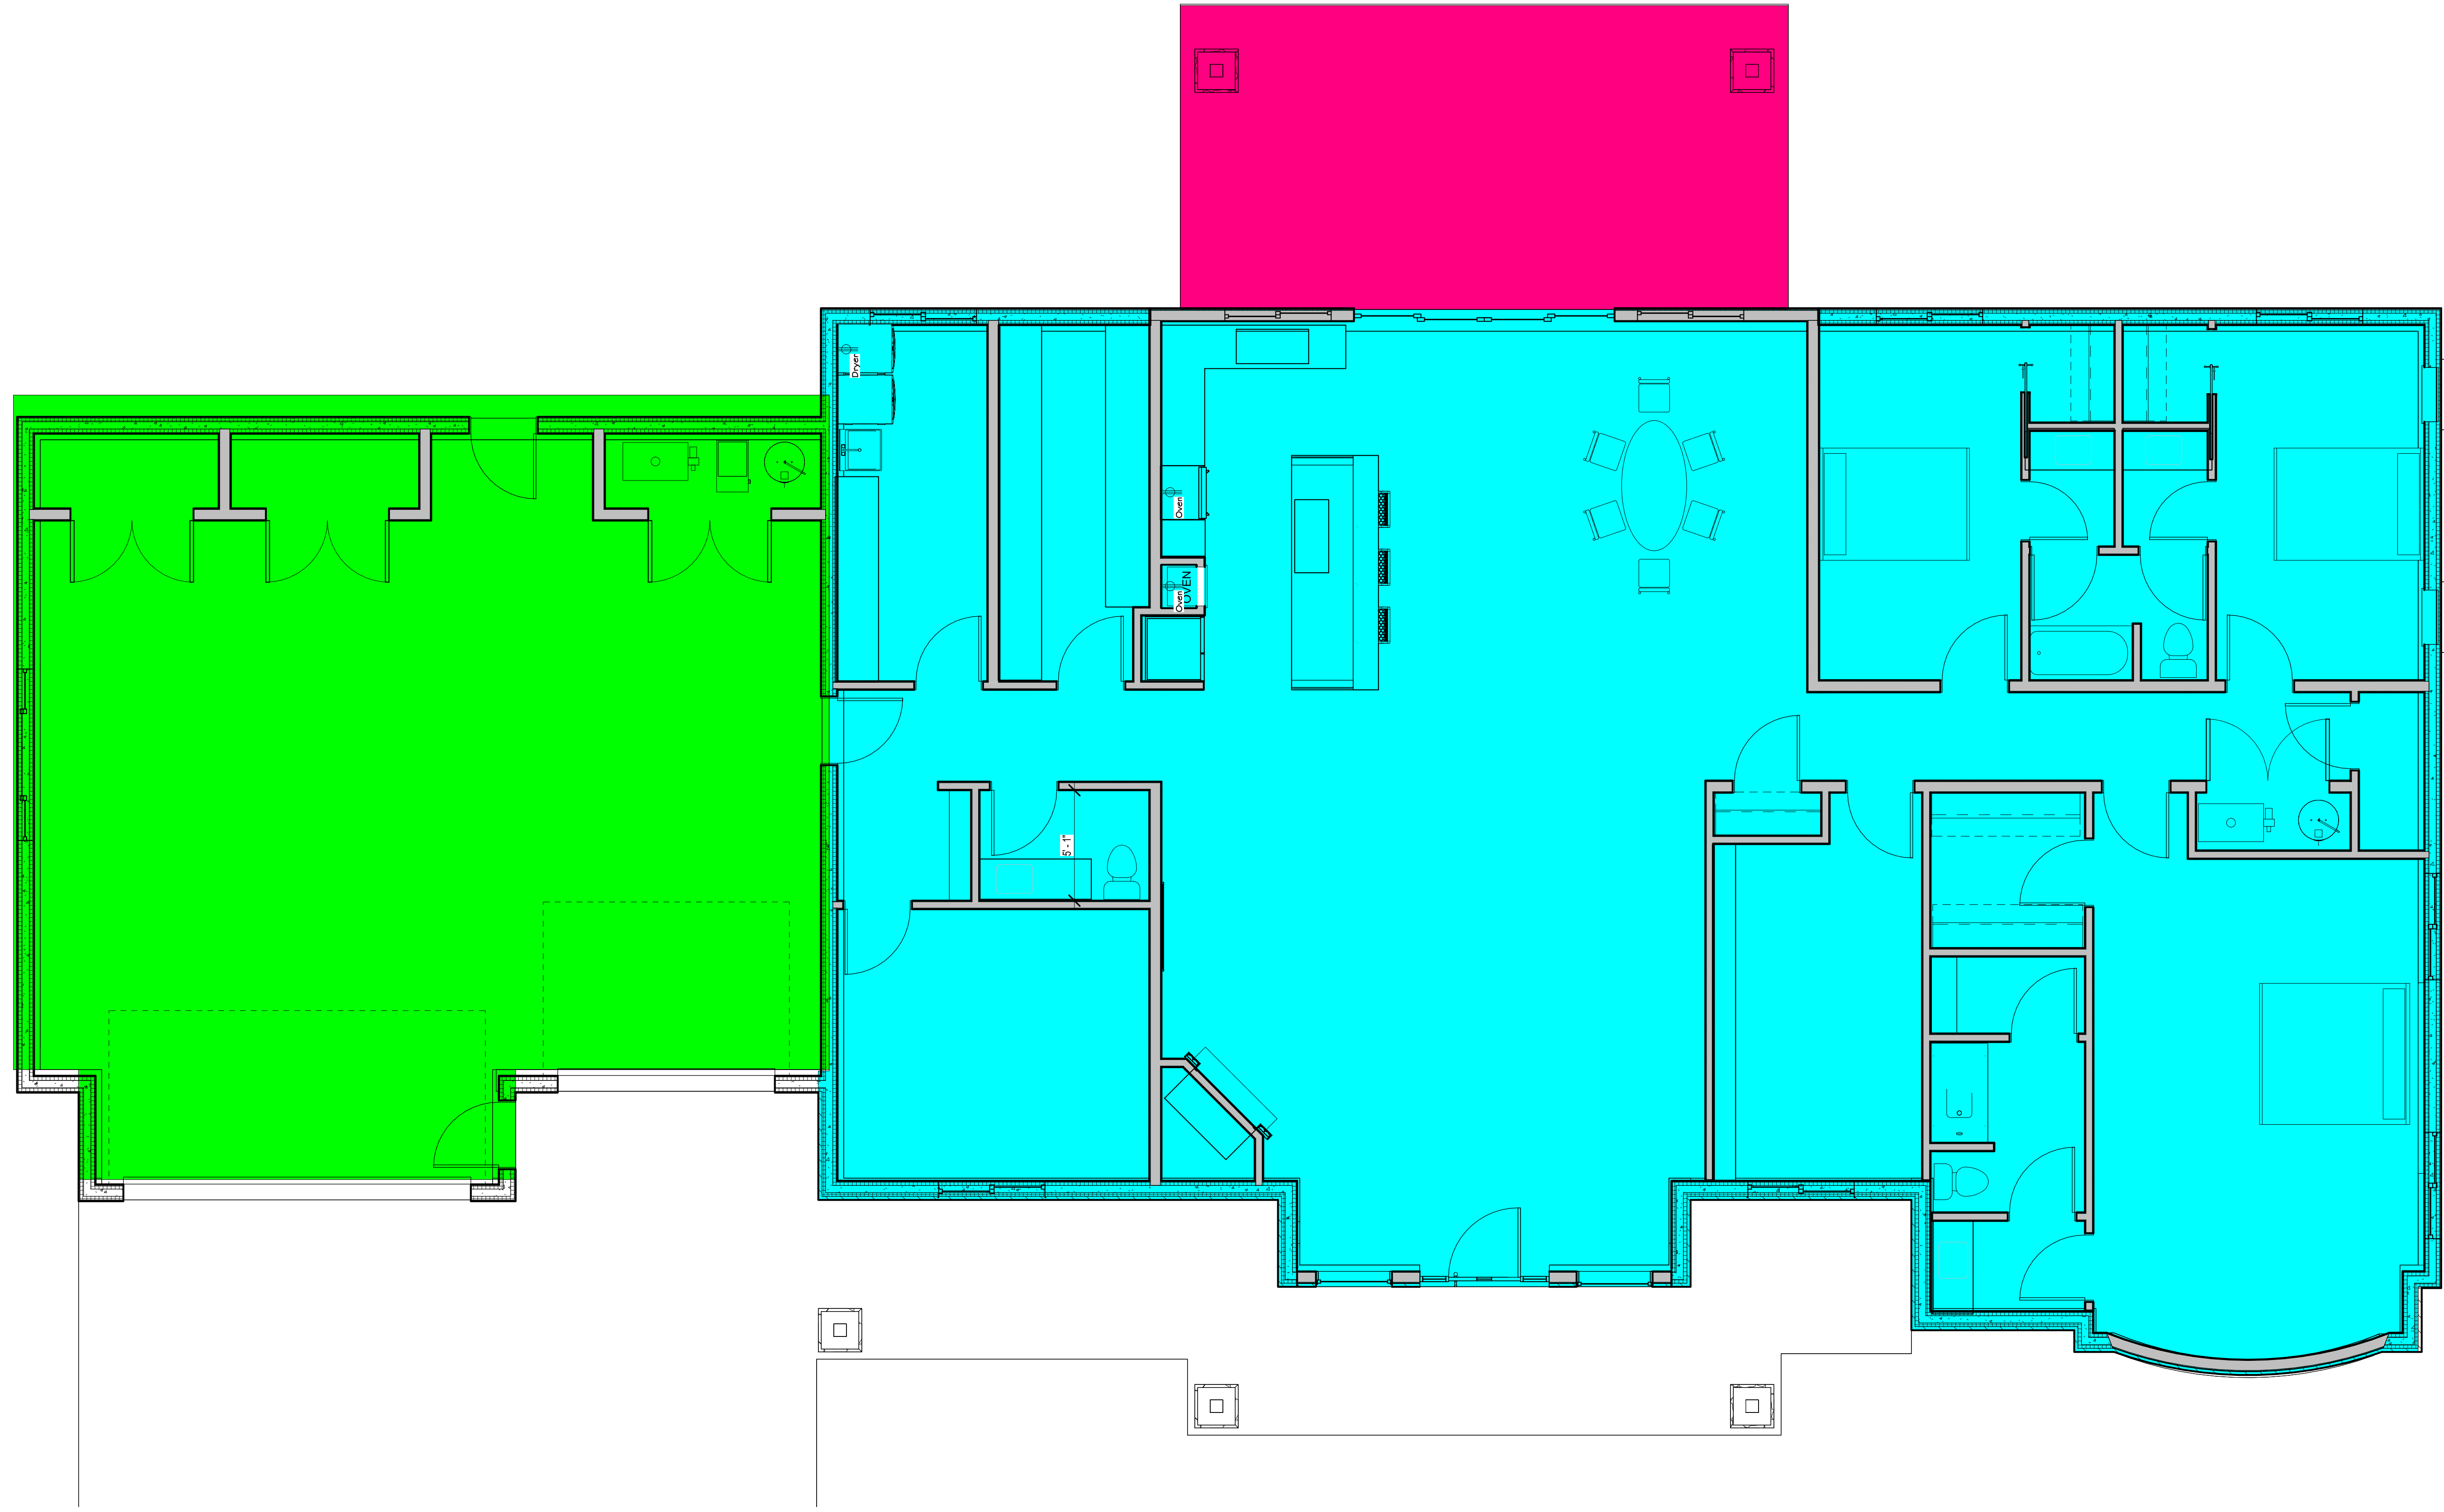


- Living Space = 3,290 Sq. Ft.
- Garage = 1,269 Sq. Ft.
- Deck = 730 Sq. Ft.
- Total Finish Square Footage =4,559 Sq. Footage

1 First Floor Area Plan
G101 1/4" = 1'-0"

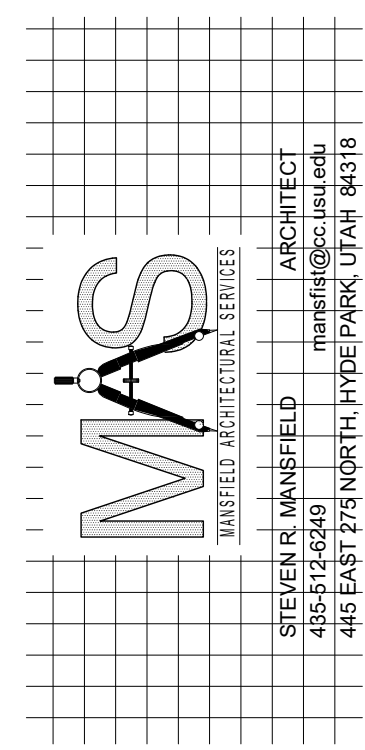



Jess Andersen House
PROJECT DISCRPTION
OWNERS NAME **Jess Andersen**
PROJECT ADDRESS 999 South 2200 West Logan, Utah 84321

MARK:	DATE:	DESCRIPTION:
#	PROJECT	390
DESIGNED BY:	BY:	srm
DRAWN BY:	BY:	srm
CHECKED BY:	BY:	srm
ISSUED	DATE:	Feb. 4th 2025

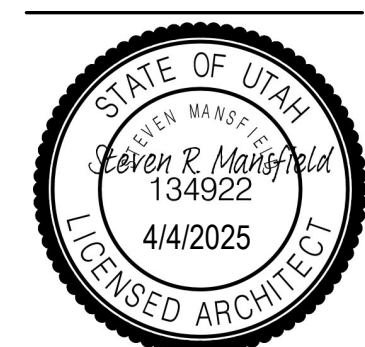





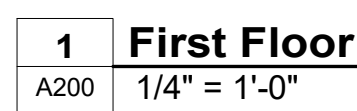

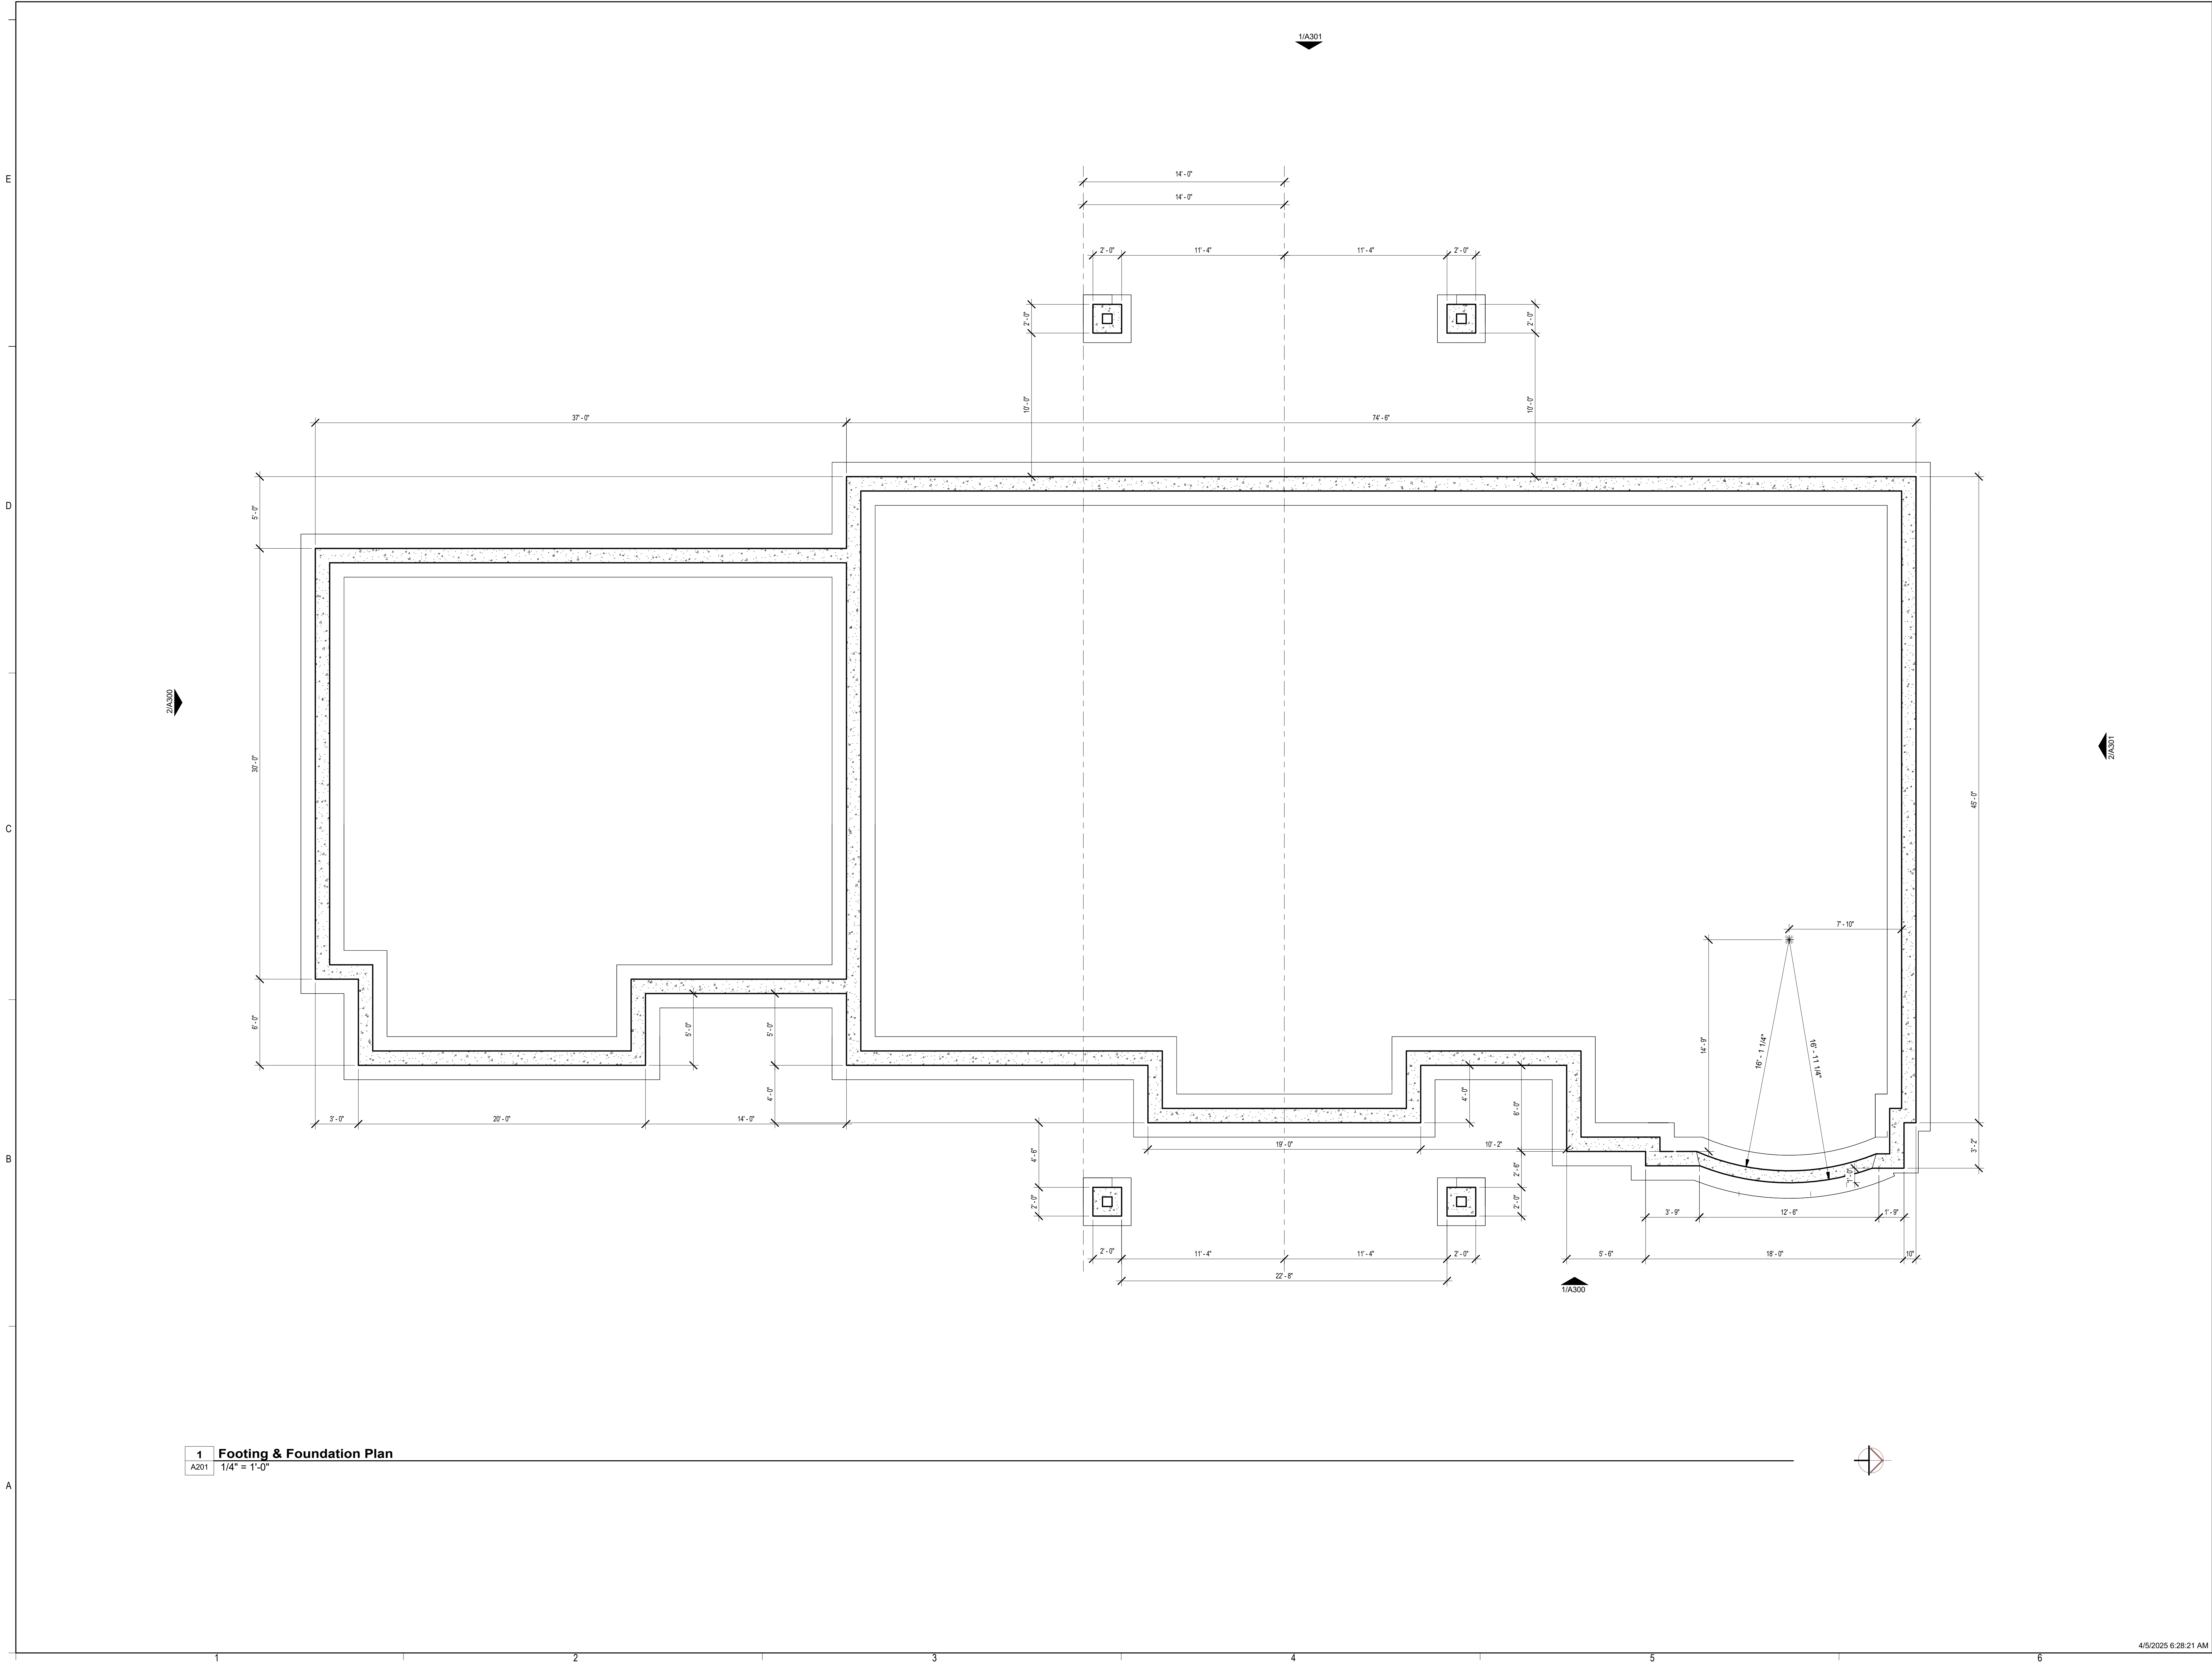


MARK:	DATE:	DESCRIPTION:
PROJECT	390	
DESIGNED BY:	srm	
DRAWN BY:	srm	
CHECKED BY:	srm	
ISSUED	Feb. 4th 2025	

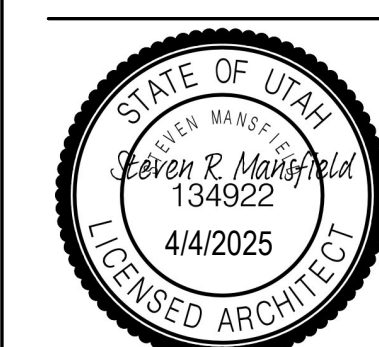

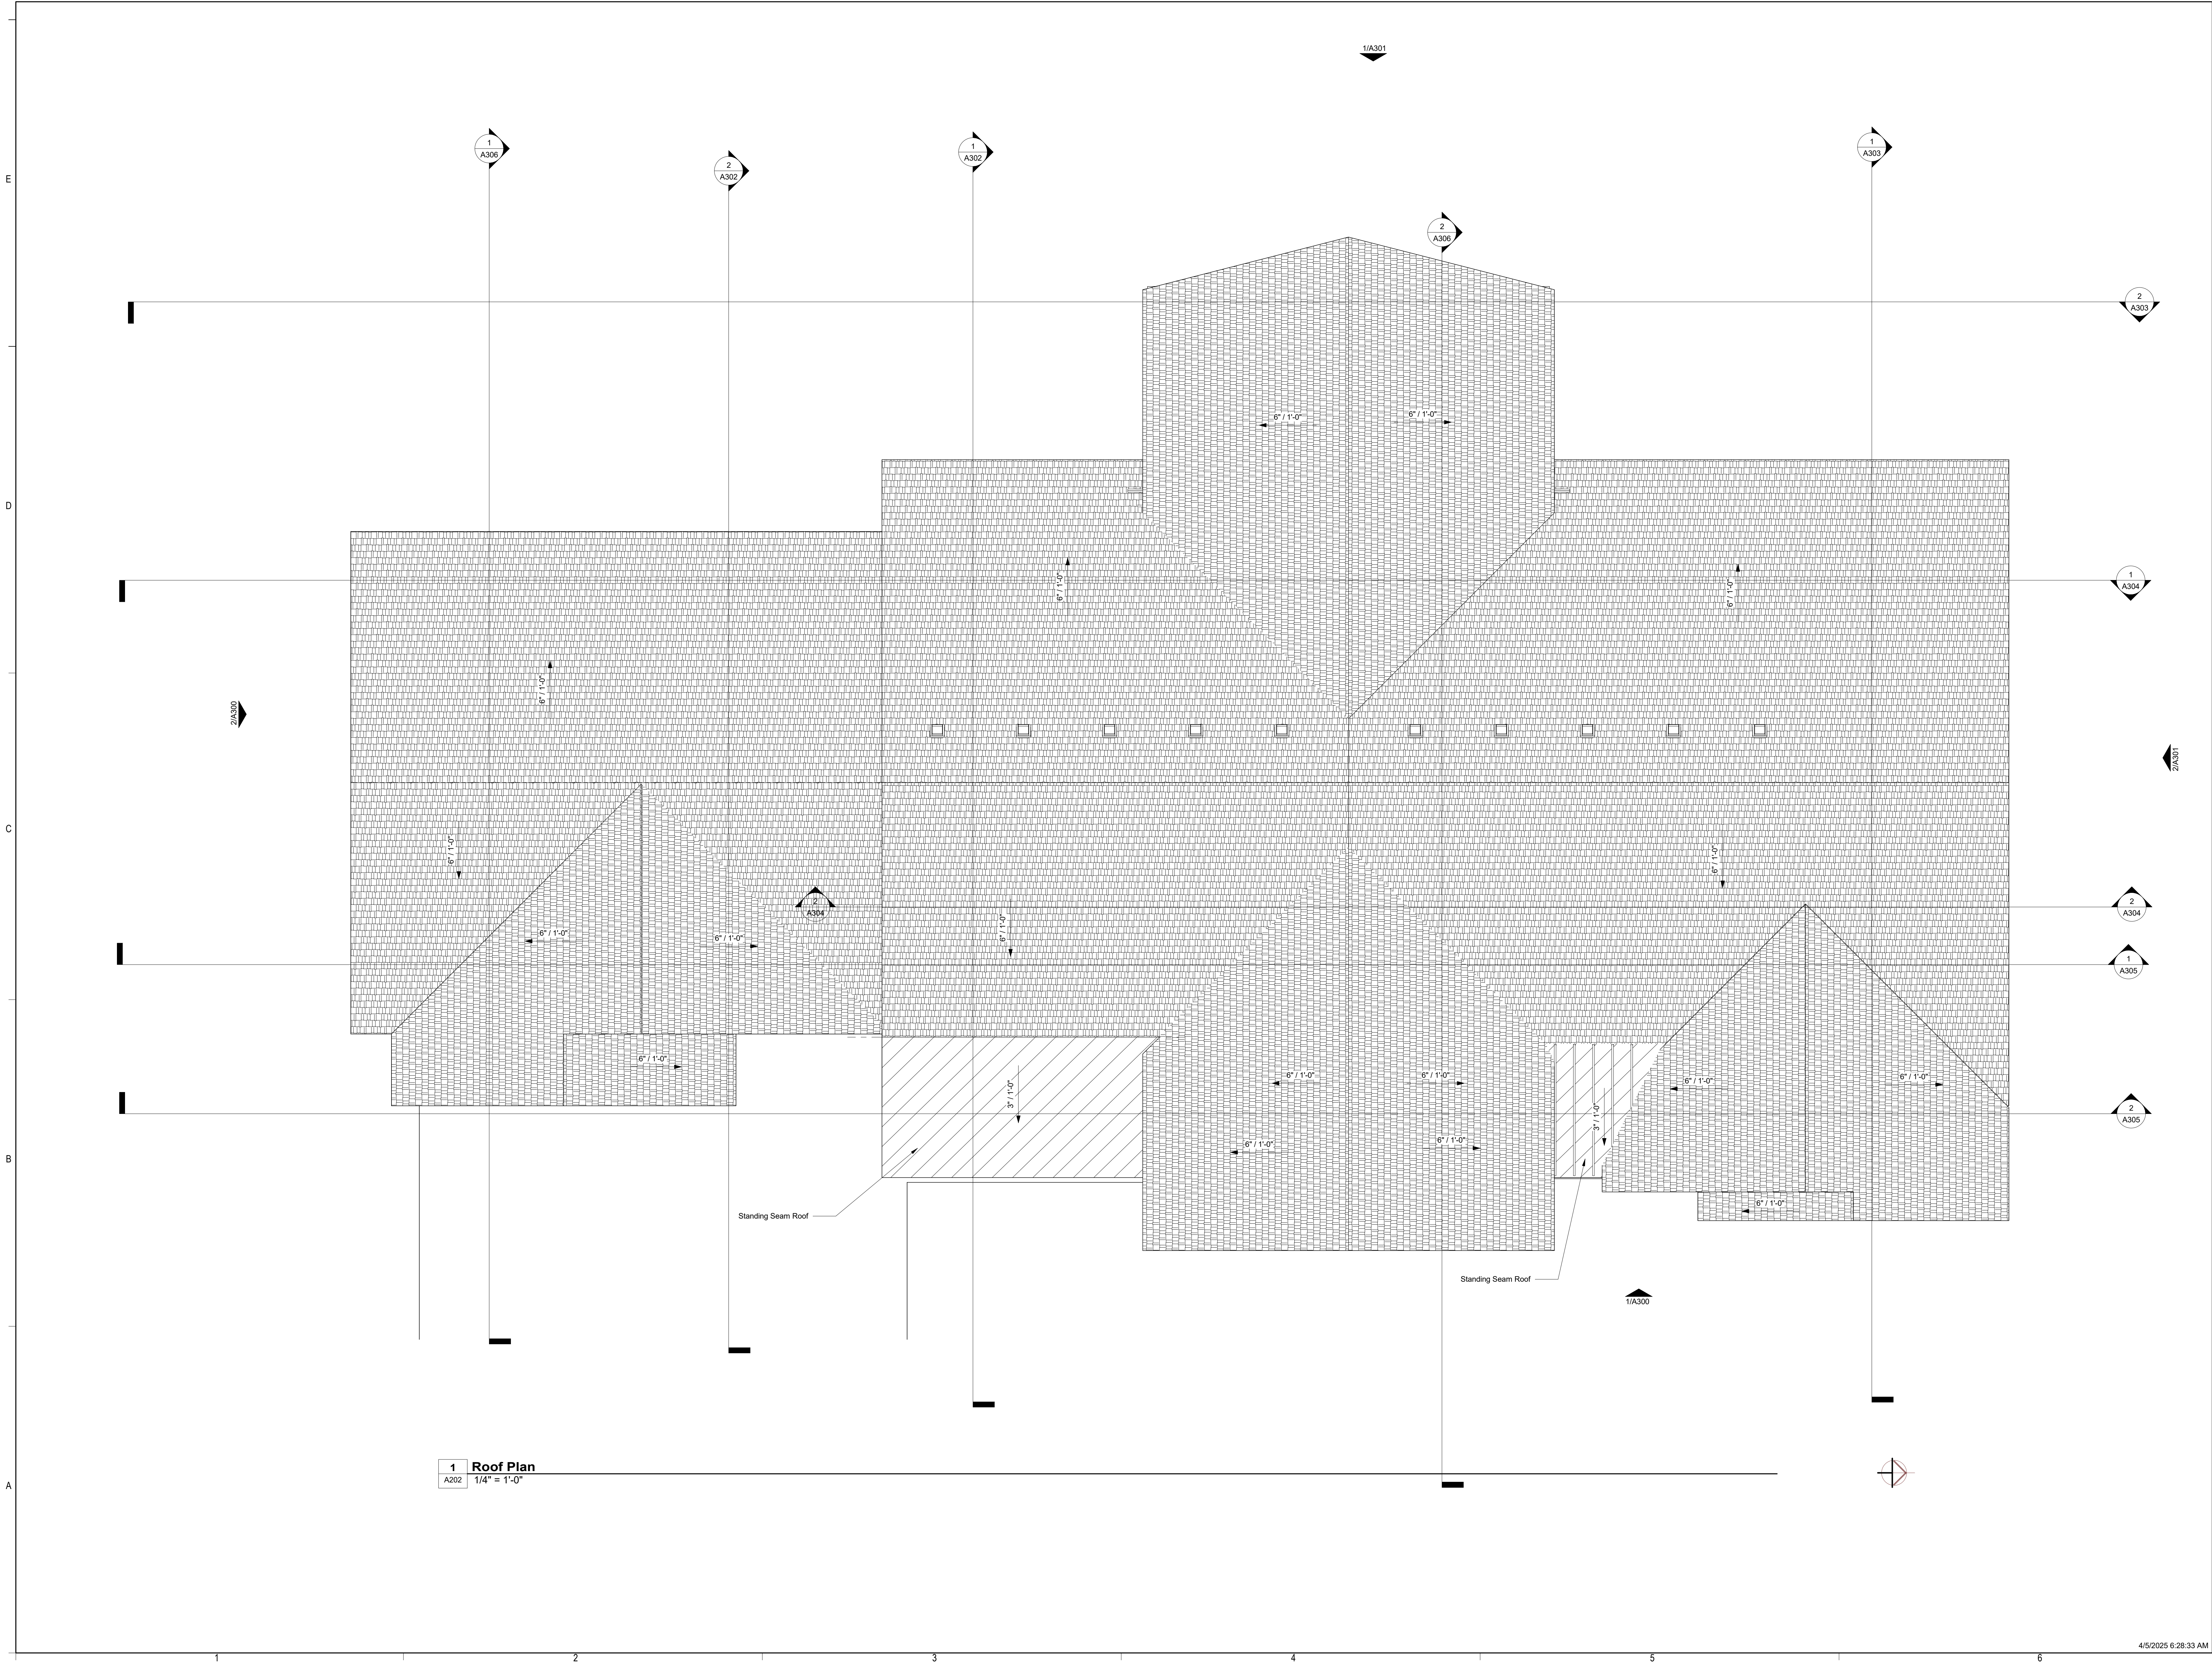


MARK:	DATE:	DESCRIPTION:
PROJECT	390	
DESIGNED BY:	srm	
DRAWN BY:	srm	
CHECKED BY:	srm	
ISSUED	Feb. 4th 2025	

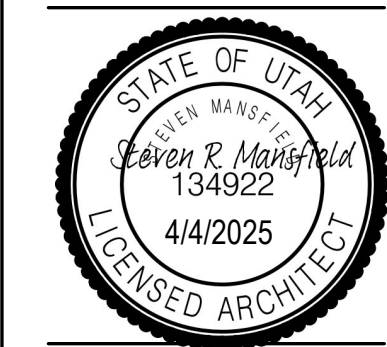





DESCRIPTION:


MARK:	DATE:
PROJECT:	390
DESIGNED BY:	srm
DRAWN BY:	srm
CHECKED BY:	srm
ISSUED:	Feb. 4th 2025

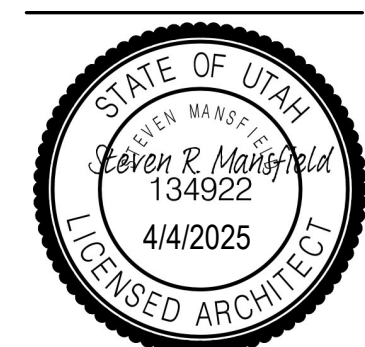

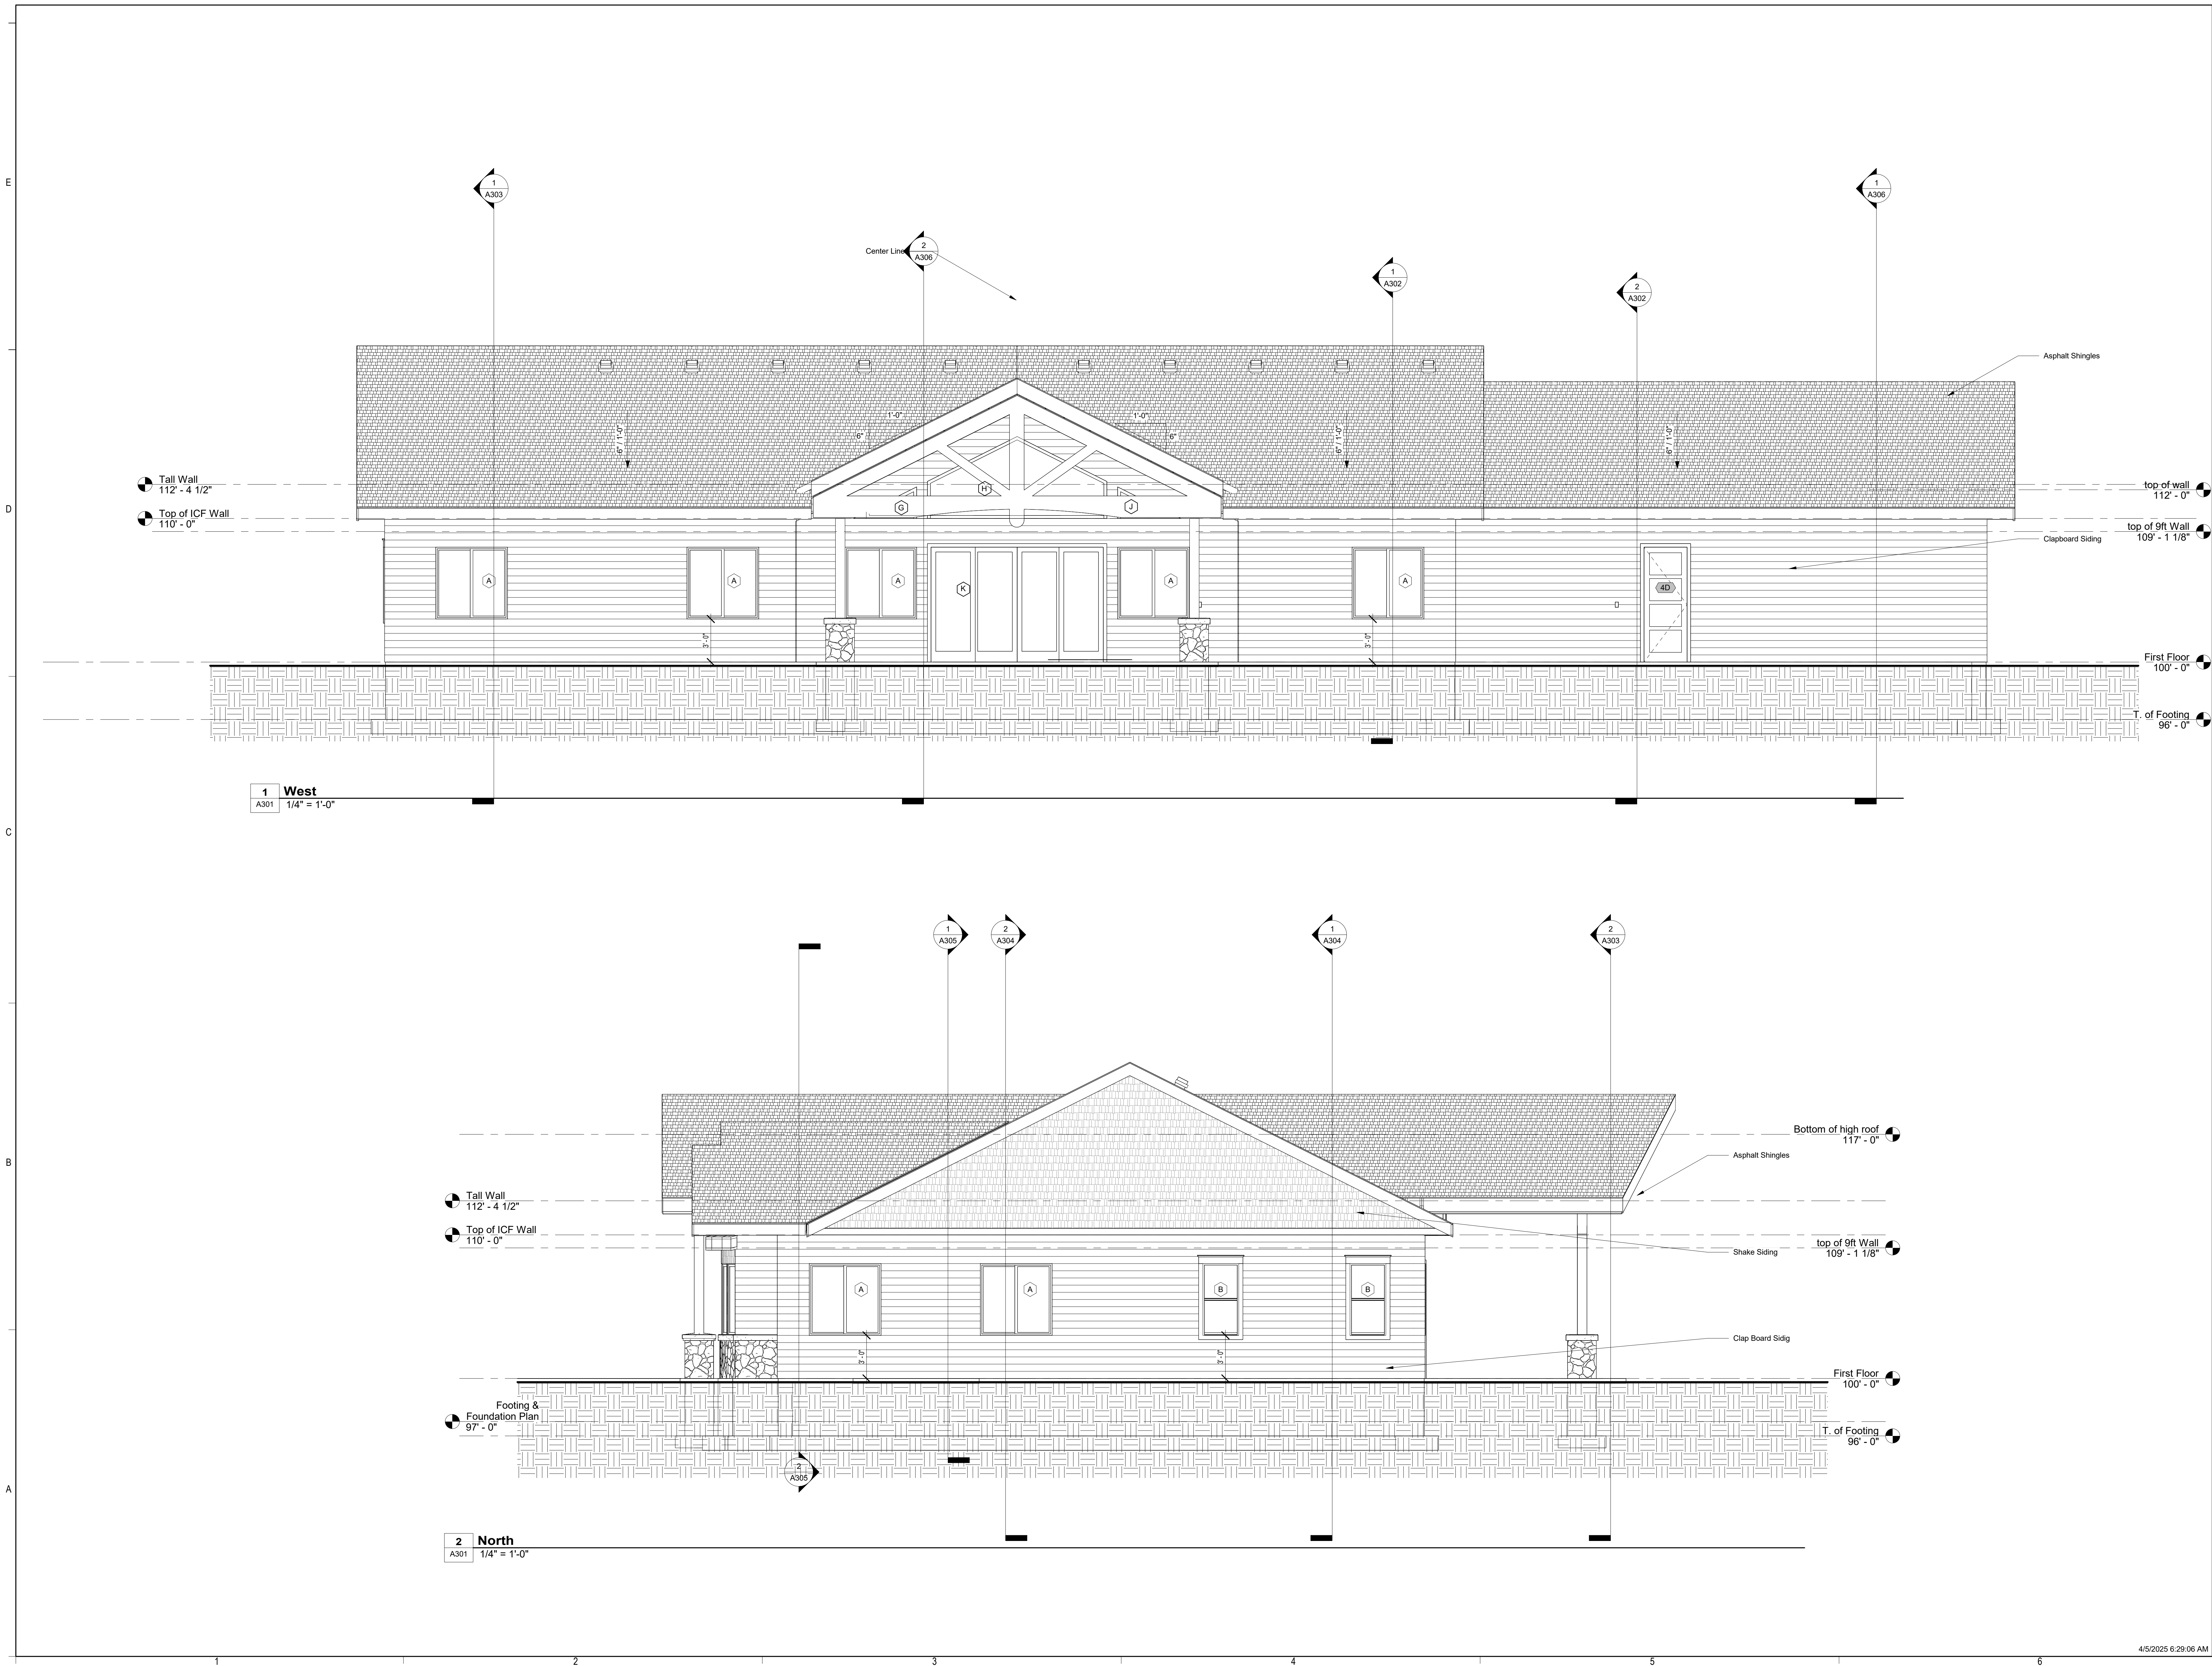


MARK:	DATE:	DESCRIPTION:
PROJECT #	390	
DESIGNED BY:	srm	
DRAWN BY:	srm	
CHECKED BY:	srm	
ISSUED	Feb. 4th 2025	

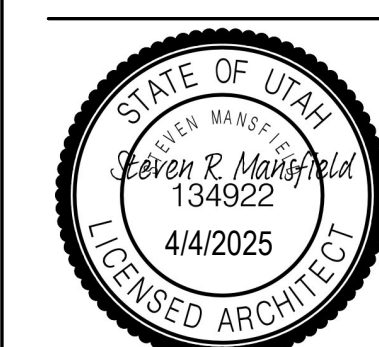

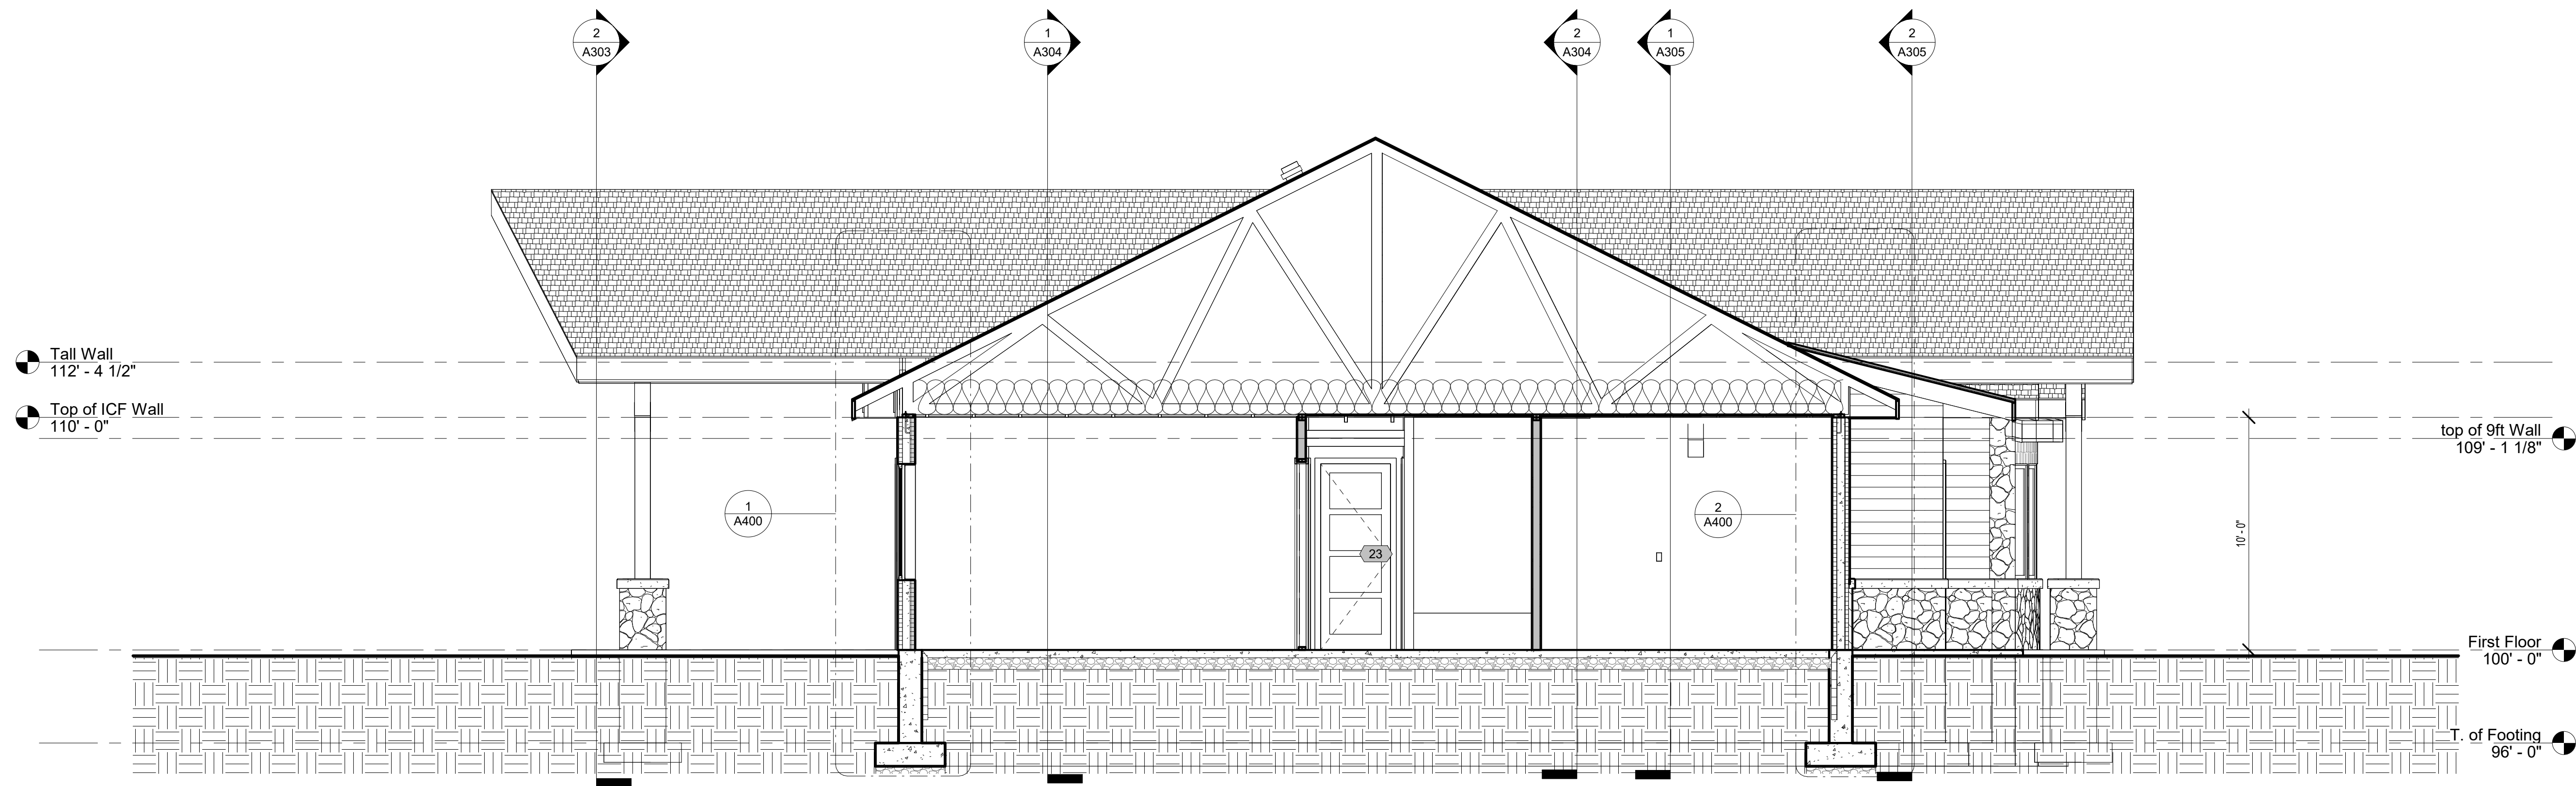

1 Building Section A
A302 1/4" = 1'-0"

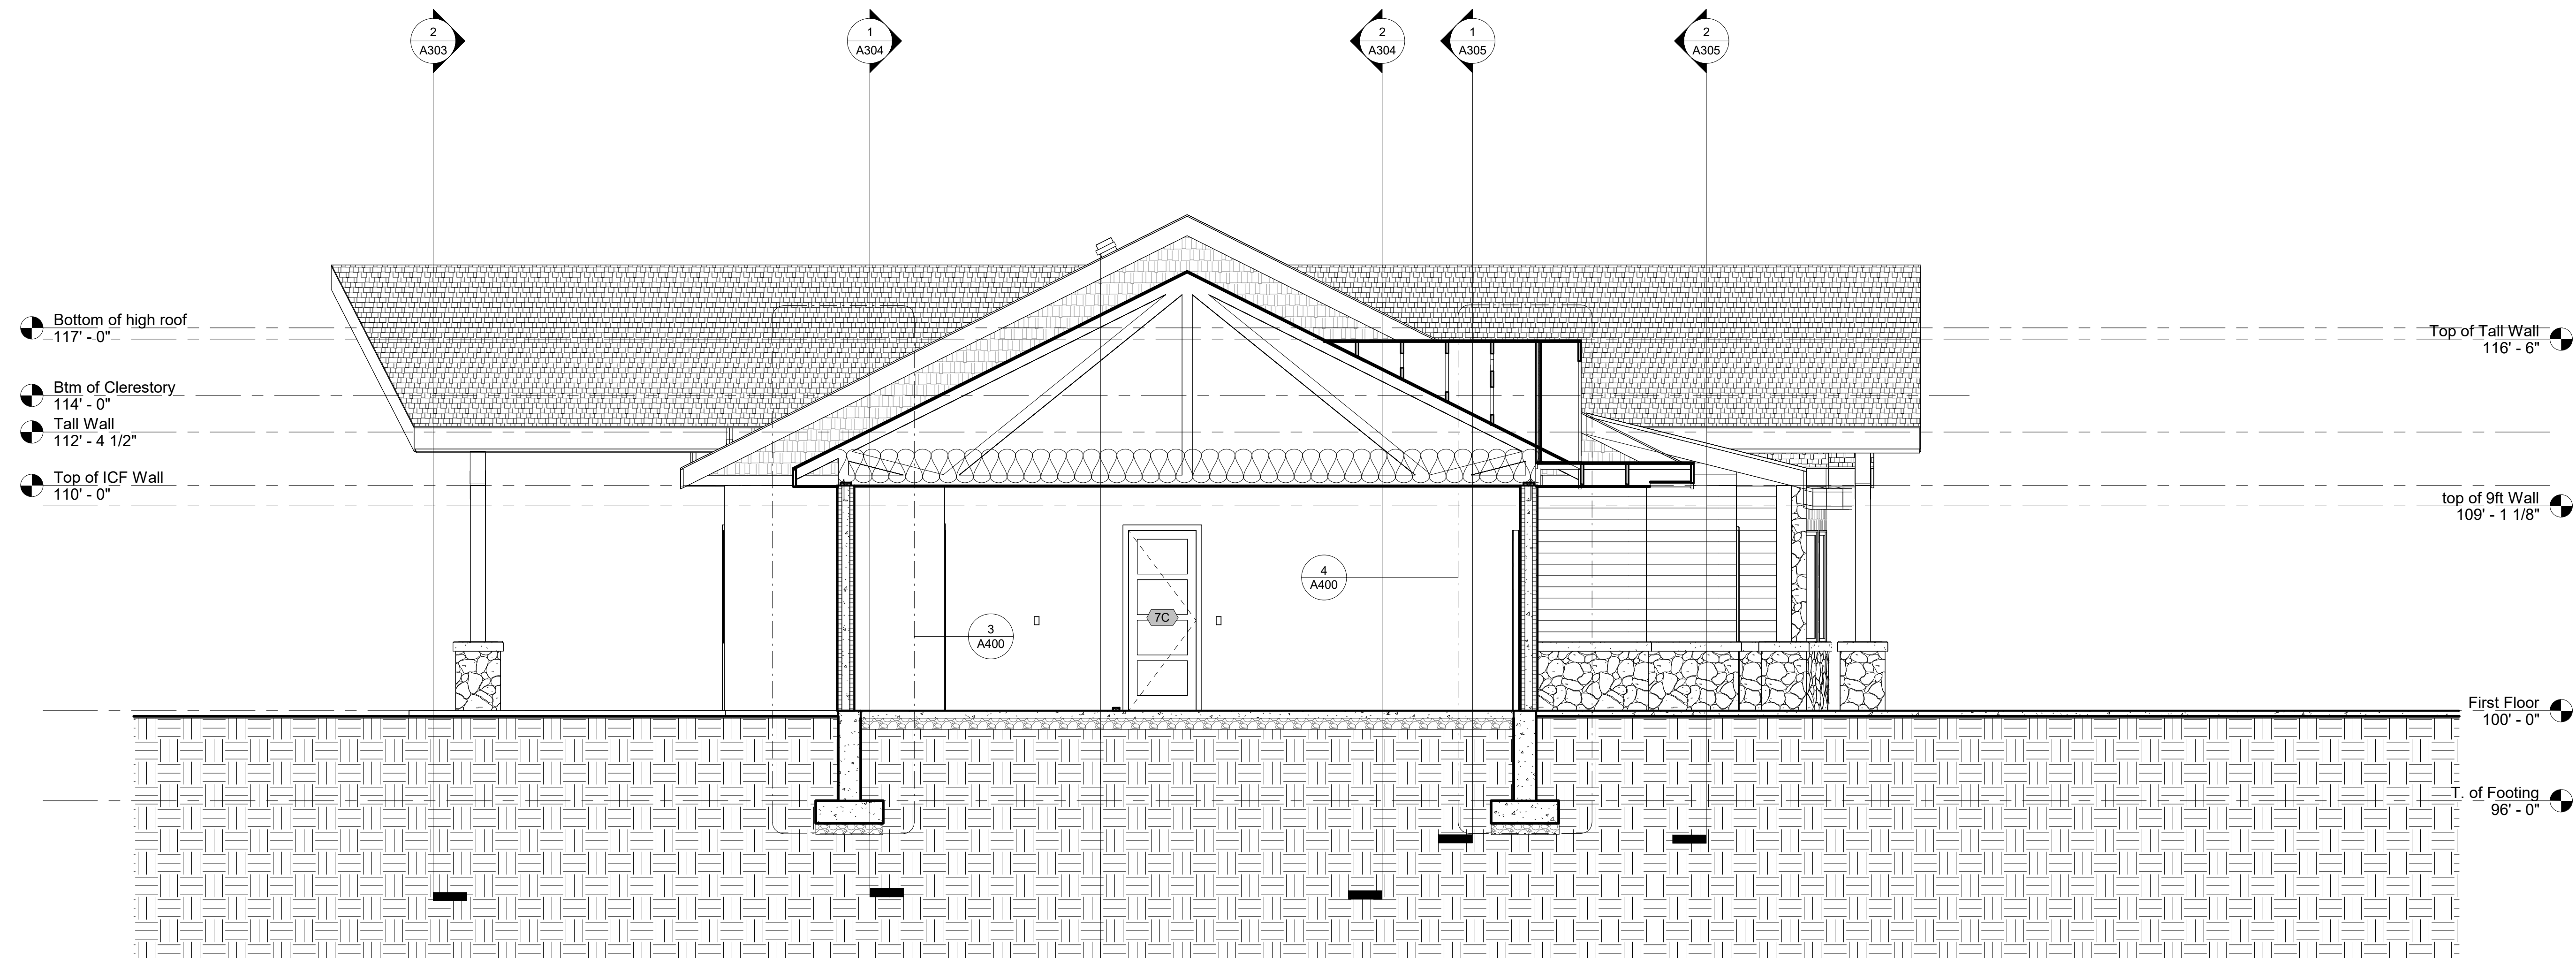

2 Building Section B
A302 1/4" = 1'-0"

Jess Andersen House

PROJECT DISCUSSION


OWNERS NAME Jess Andersen

PROJECT ADDRESS 999 South 2200 West Logan, Utah 84321

DESCRIPTION:

MARK: DATE:

PROJECT 390
DESIGNED BY: srm
DRAWN BY: srm
CHECKED BY: srm
ISSUED: Feb. 4th 2025

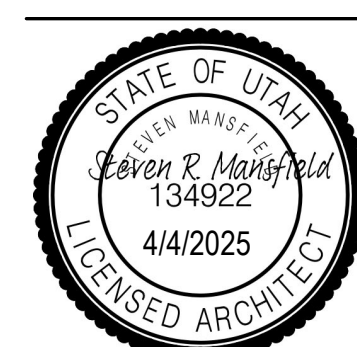


Building
Sections

A302

E
D
C
B
A



1 Building Section C
A303 1/4" = 1'-0"

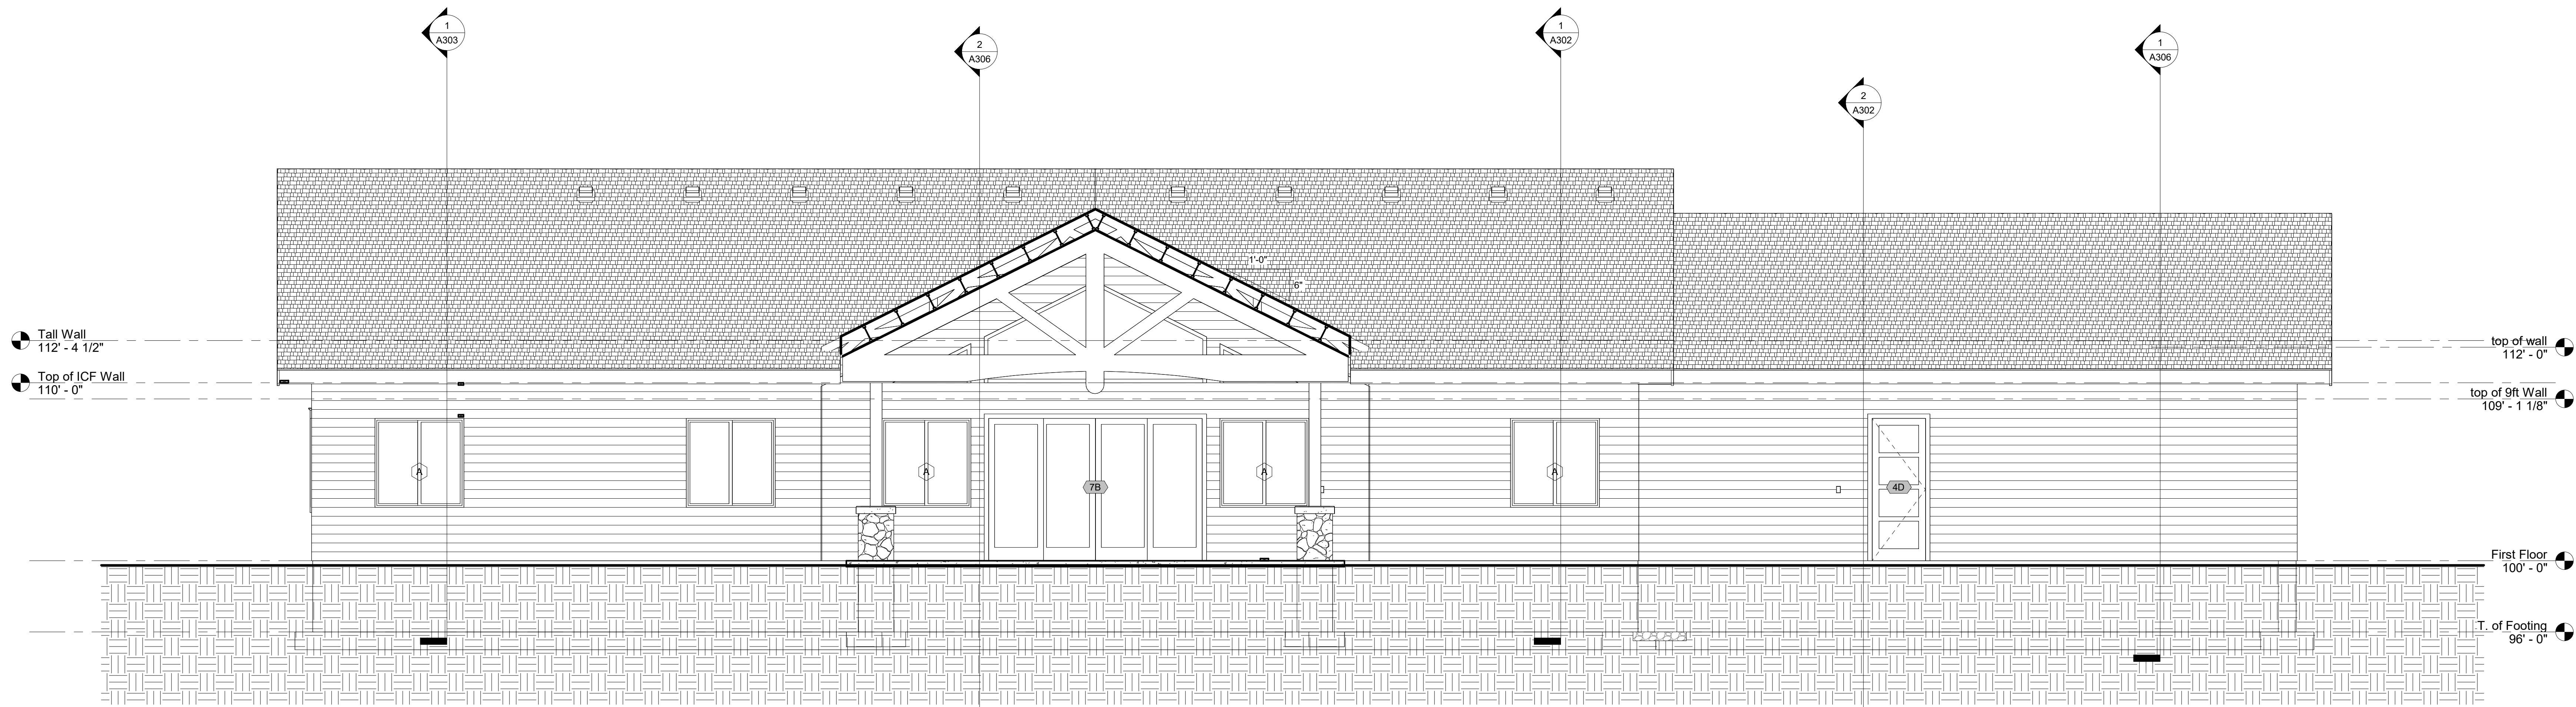



2 Building Section D
A303 1/4" = 1'-0"

MARK:	DATE:	DESCRIPTION:
PROJECT	390	
DESIGNED BY:	srm	
DRAWN BY:	srm	
CHECKED BY:	srm	
ISSUED	Feb. 4th 2025	




DESCRIPTION:


MARK:	DATE:
PROJECT:	390
DESIGNED BY:	srm
DRAWN BY:	srm
CHECKED BY:	srm
ISSUED:	Feb. 4th 2025

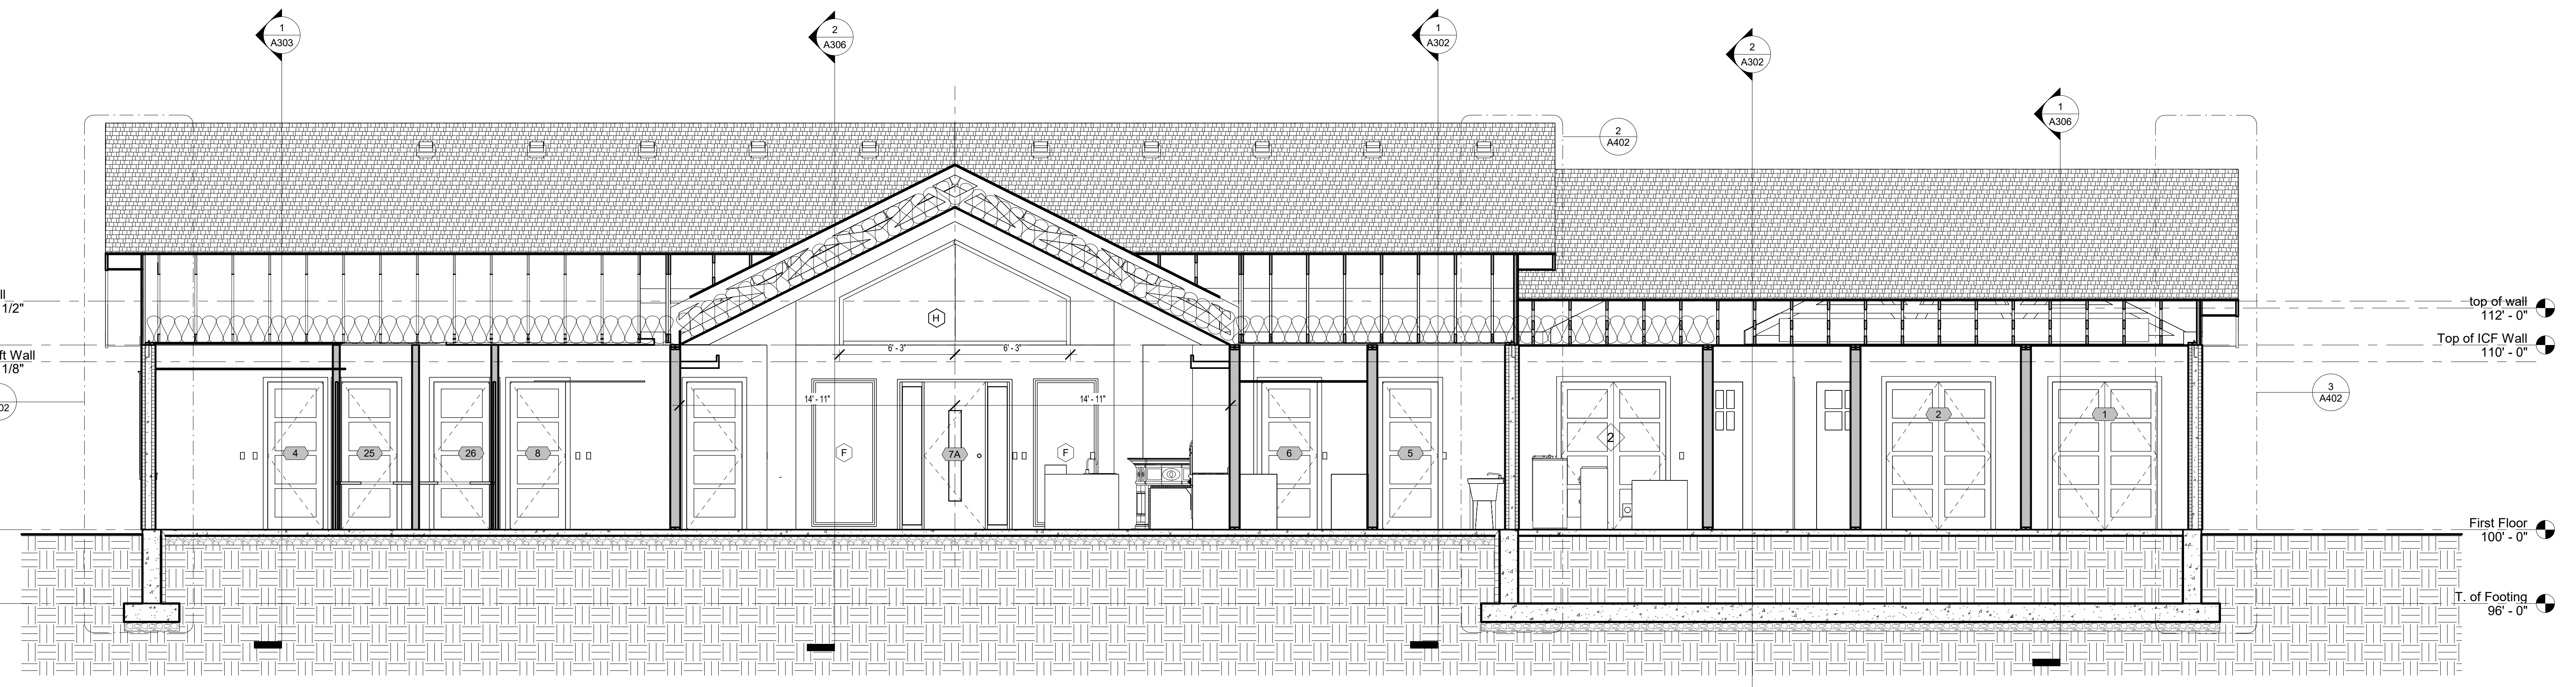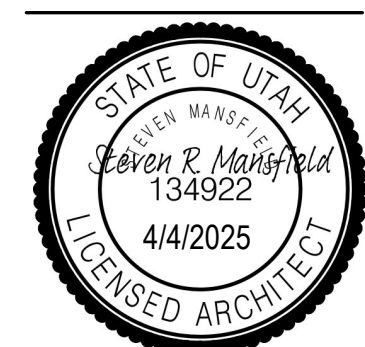


1 Building Section E
A304 1/4" = 1'-0"

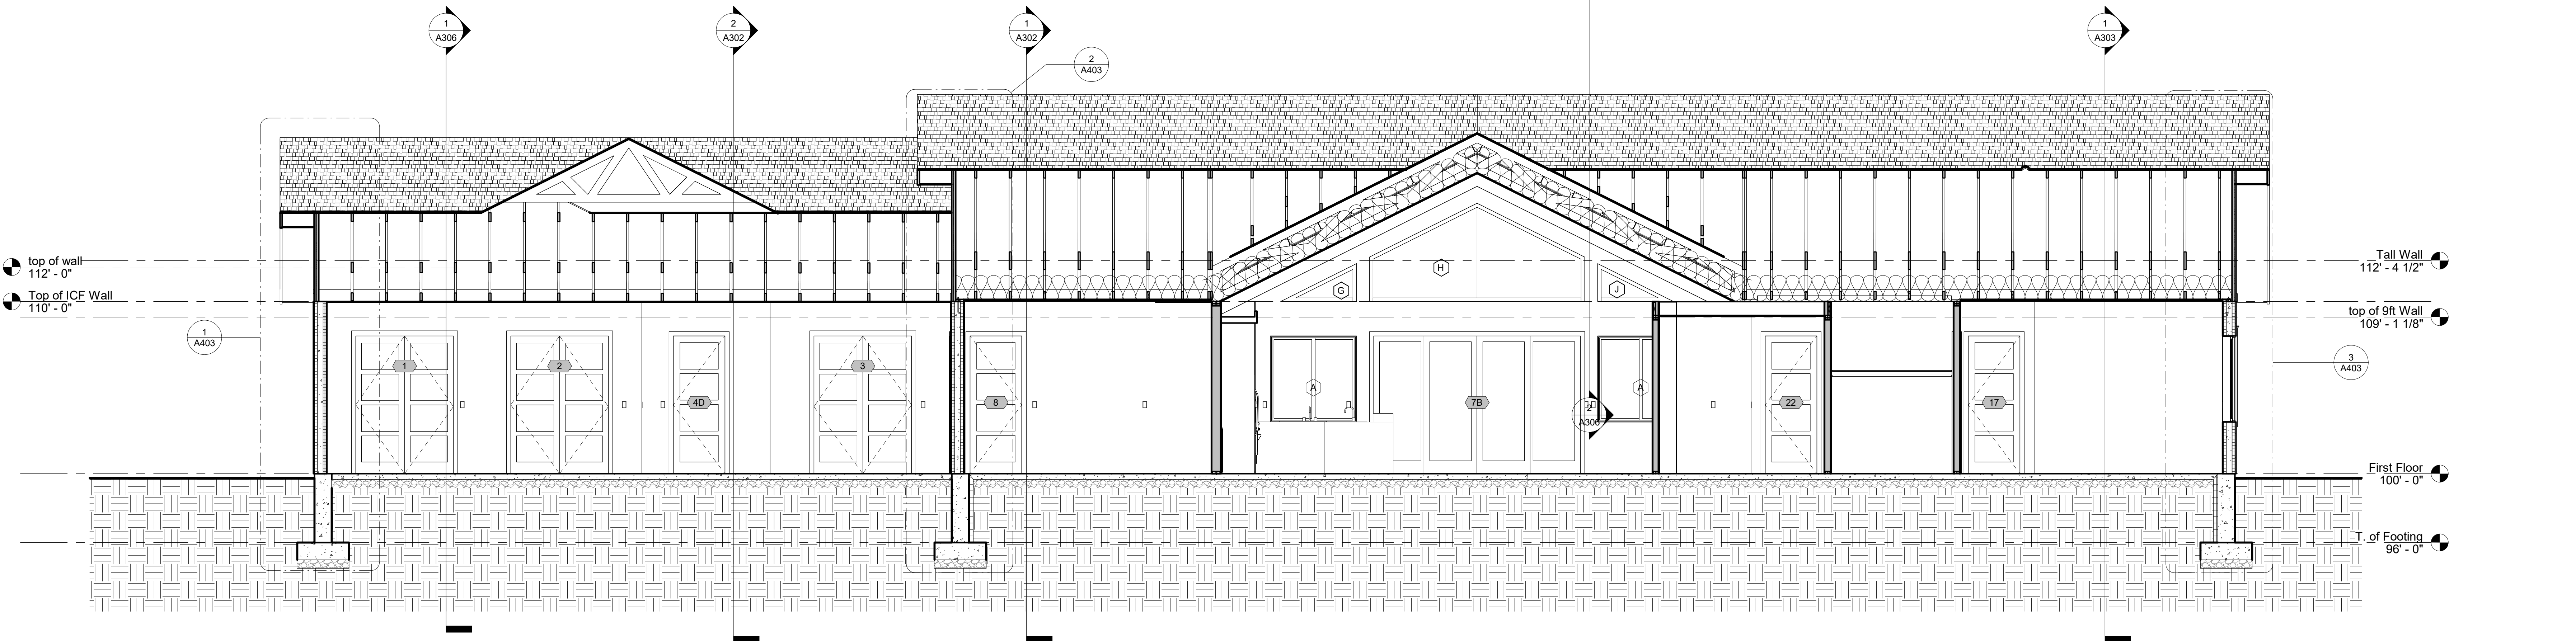



2 Building Section F
A304 1/4" = 1'-0"

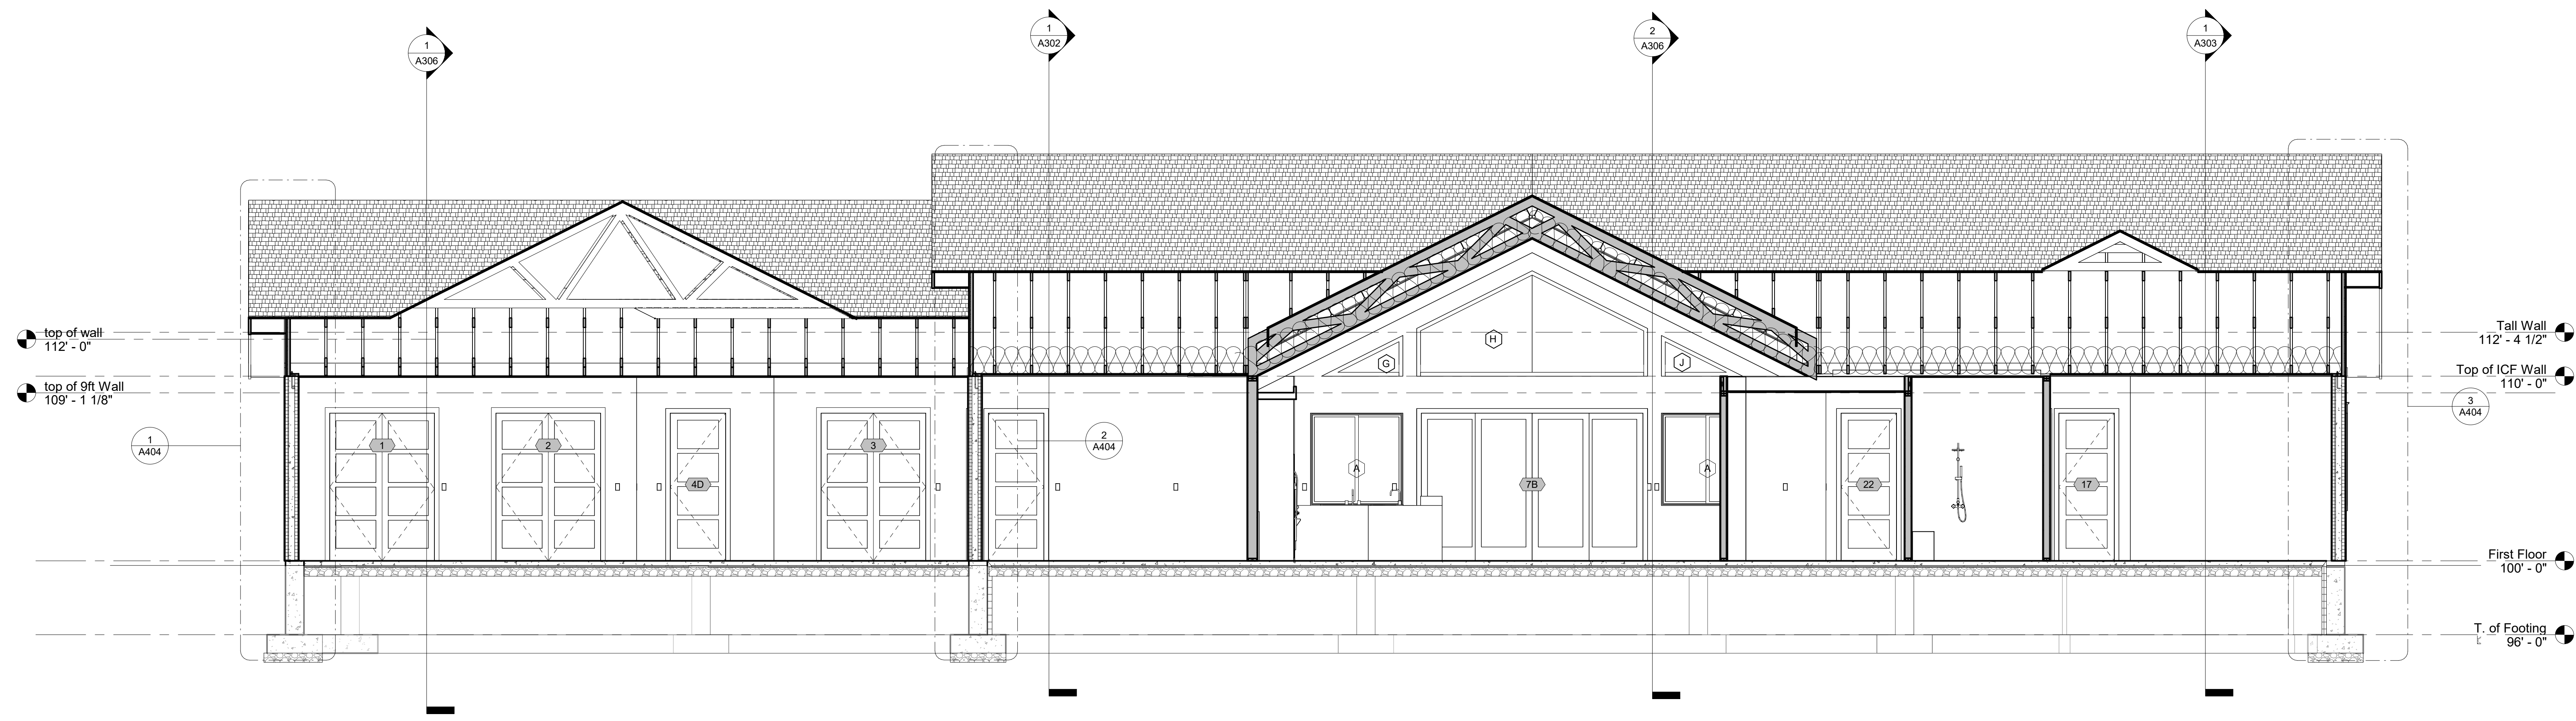

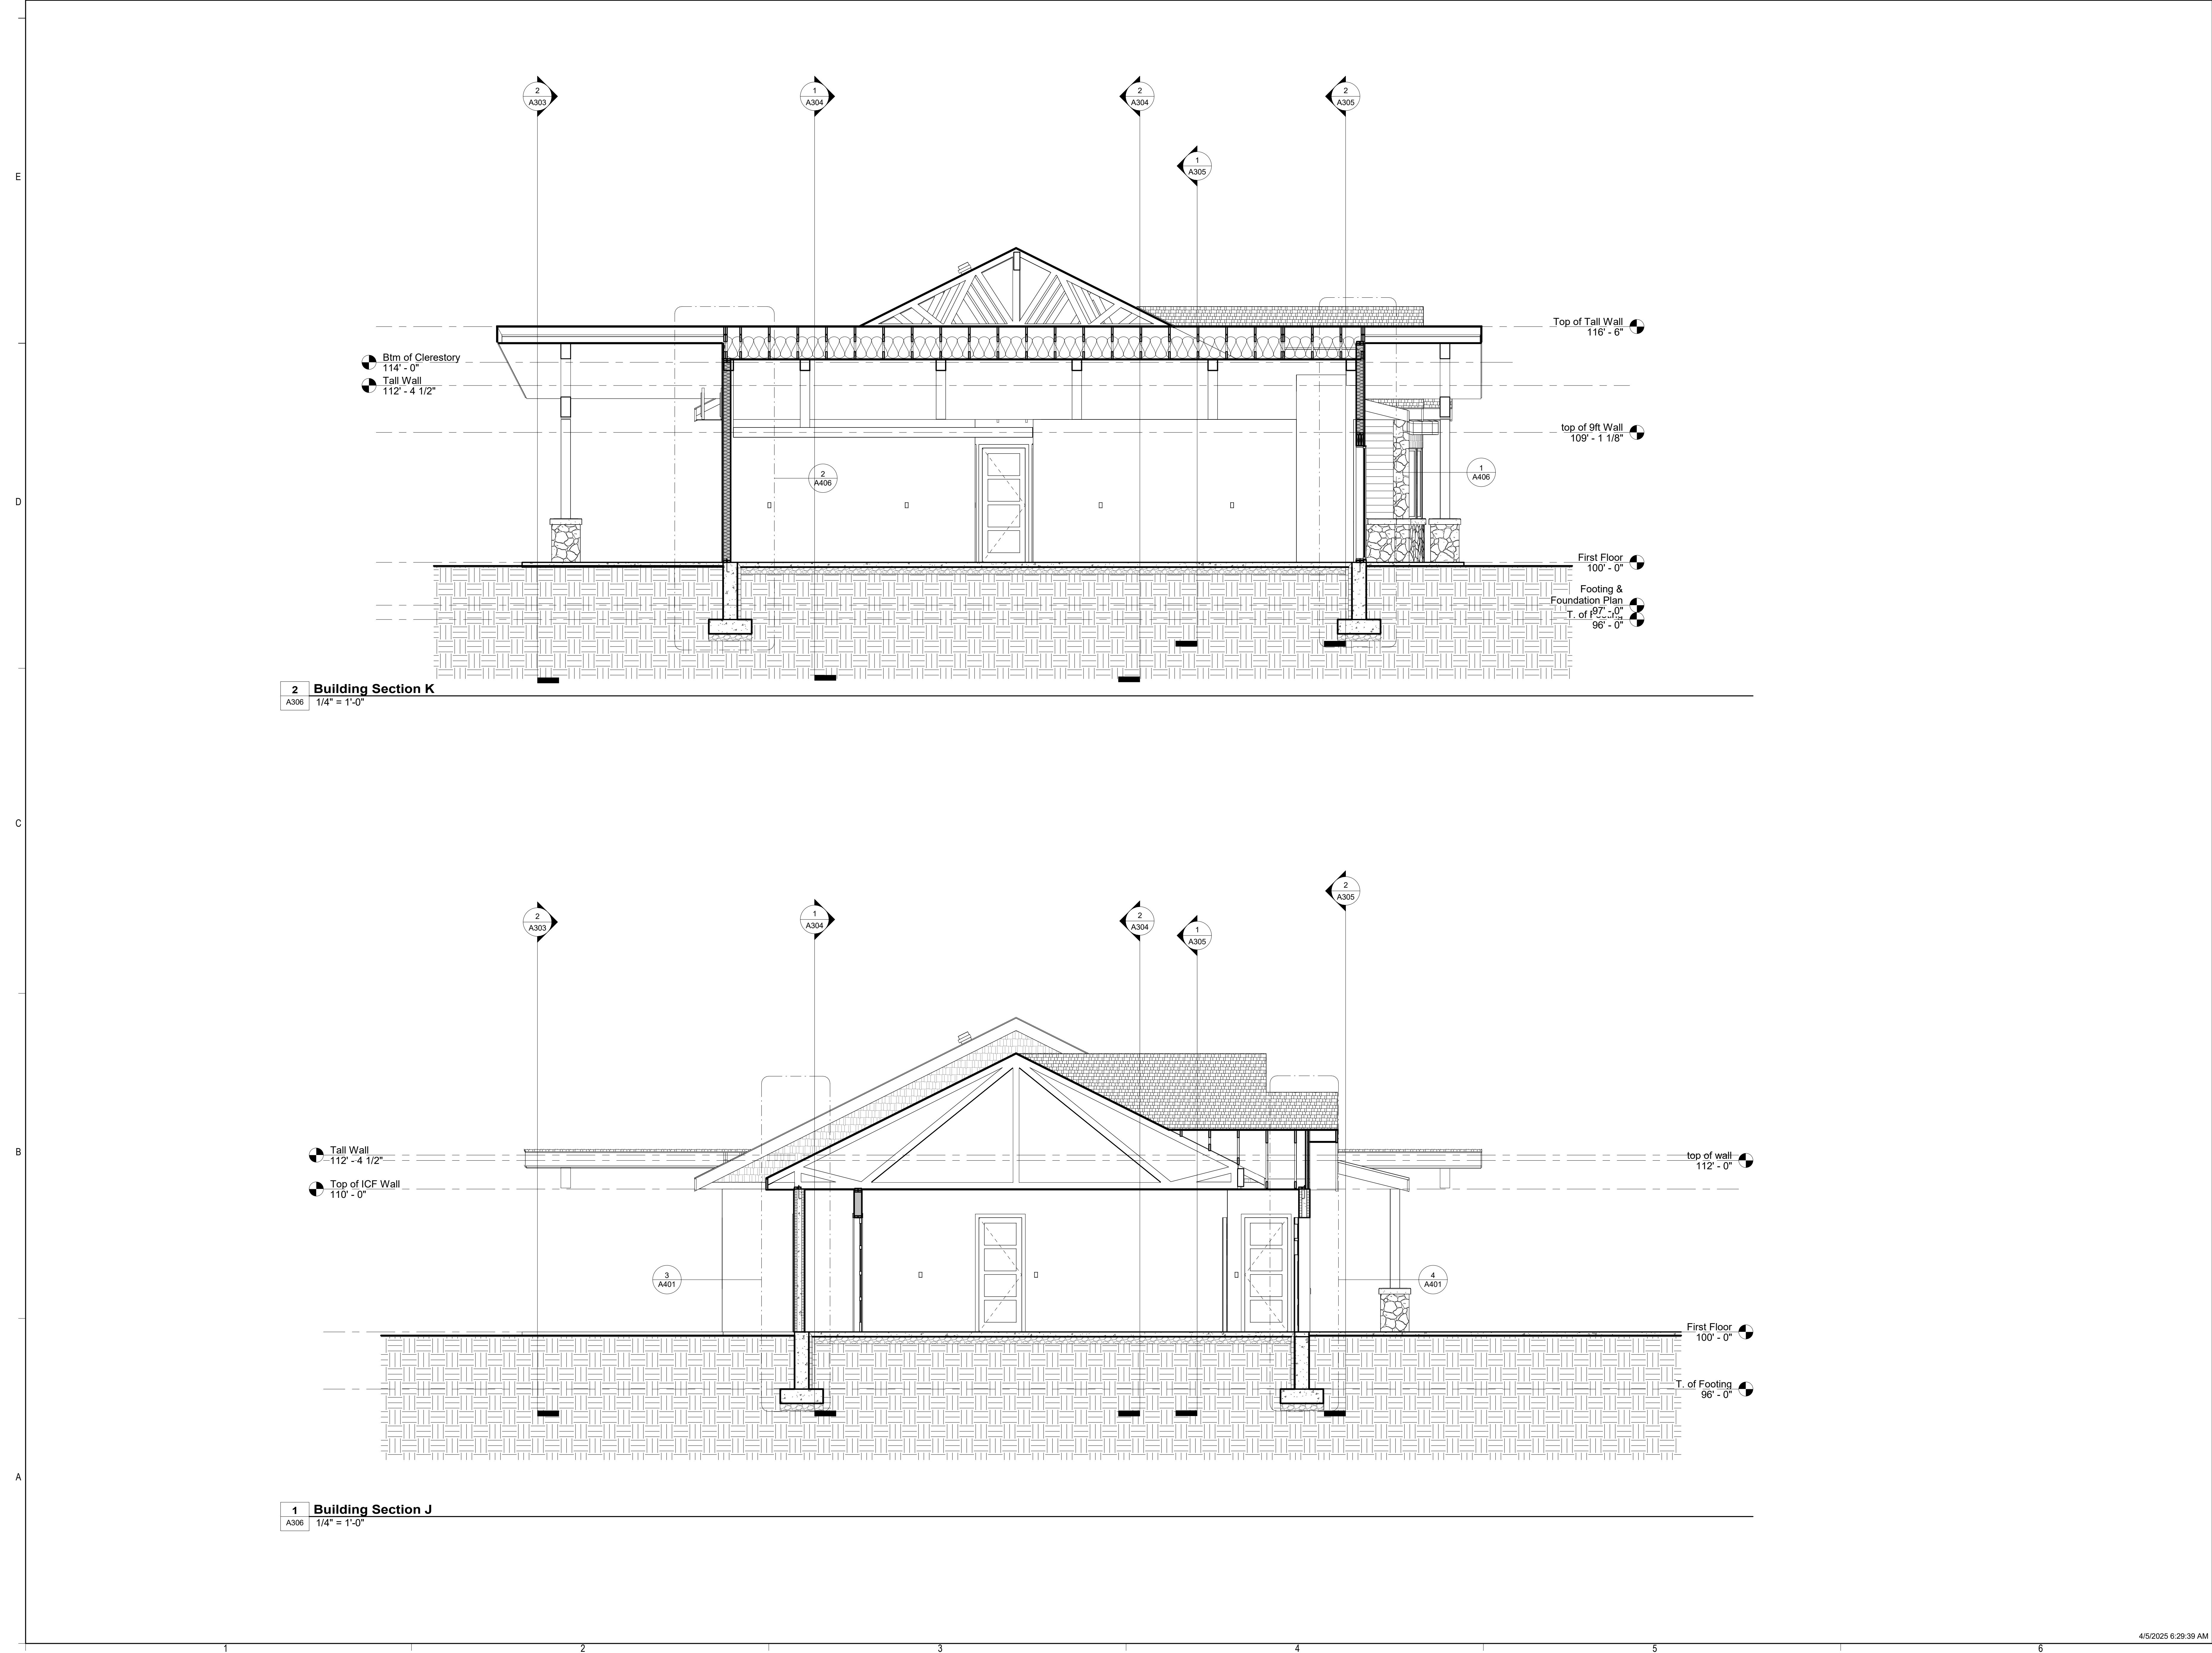



DESCRIPTION:	
MARK:	
DATE:	
PROJECT #	390
DESIGNED BY:	srm
DRAWN BY:	srm
CHECKED BY:	srm
ISSUED	Feb. 4th 2025

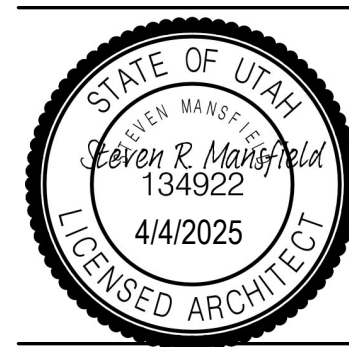

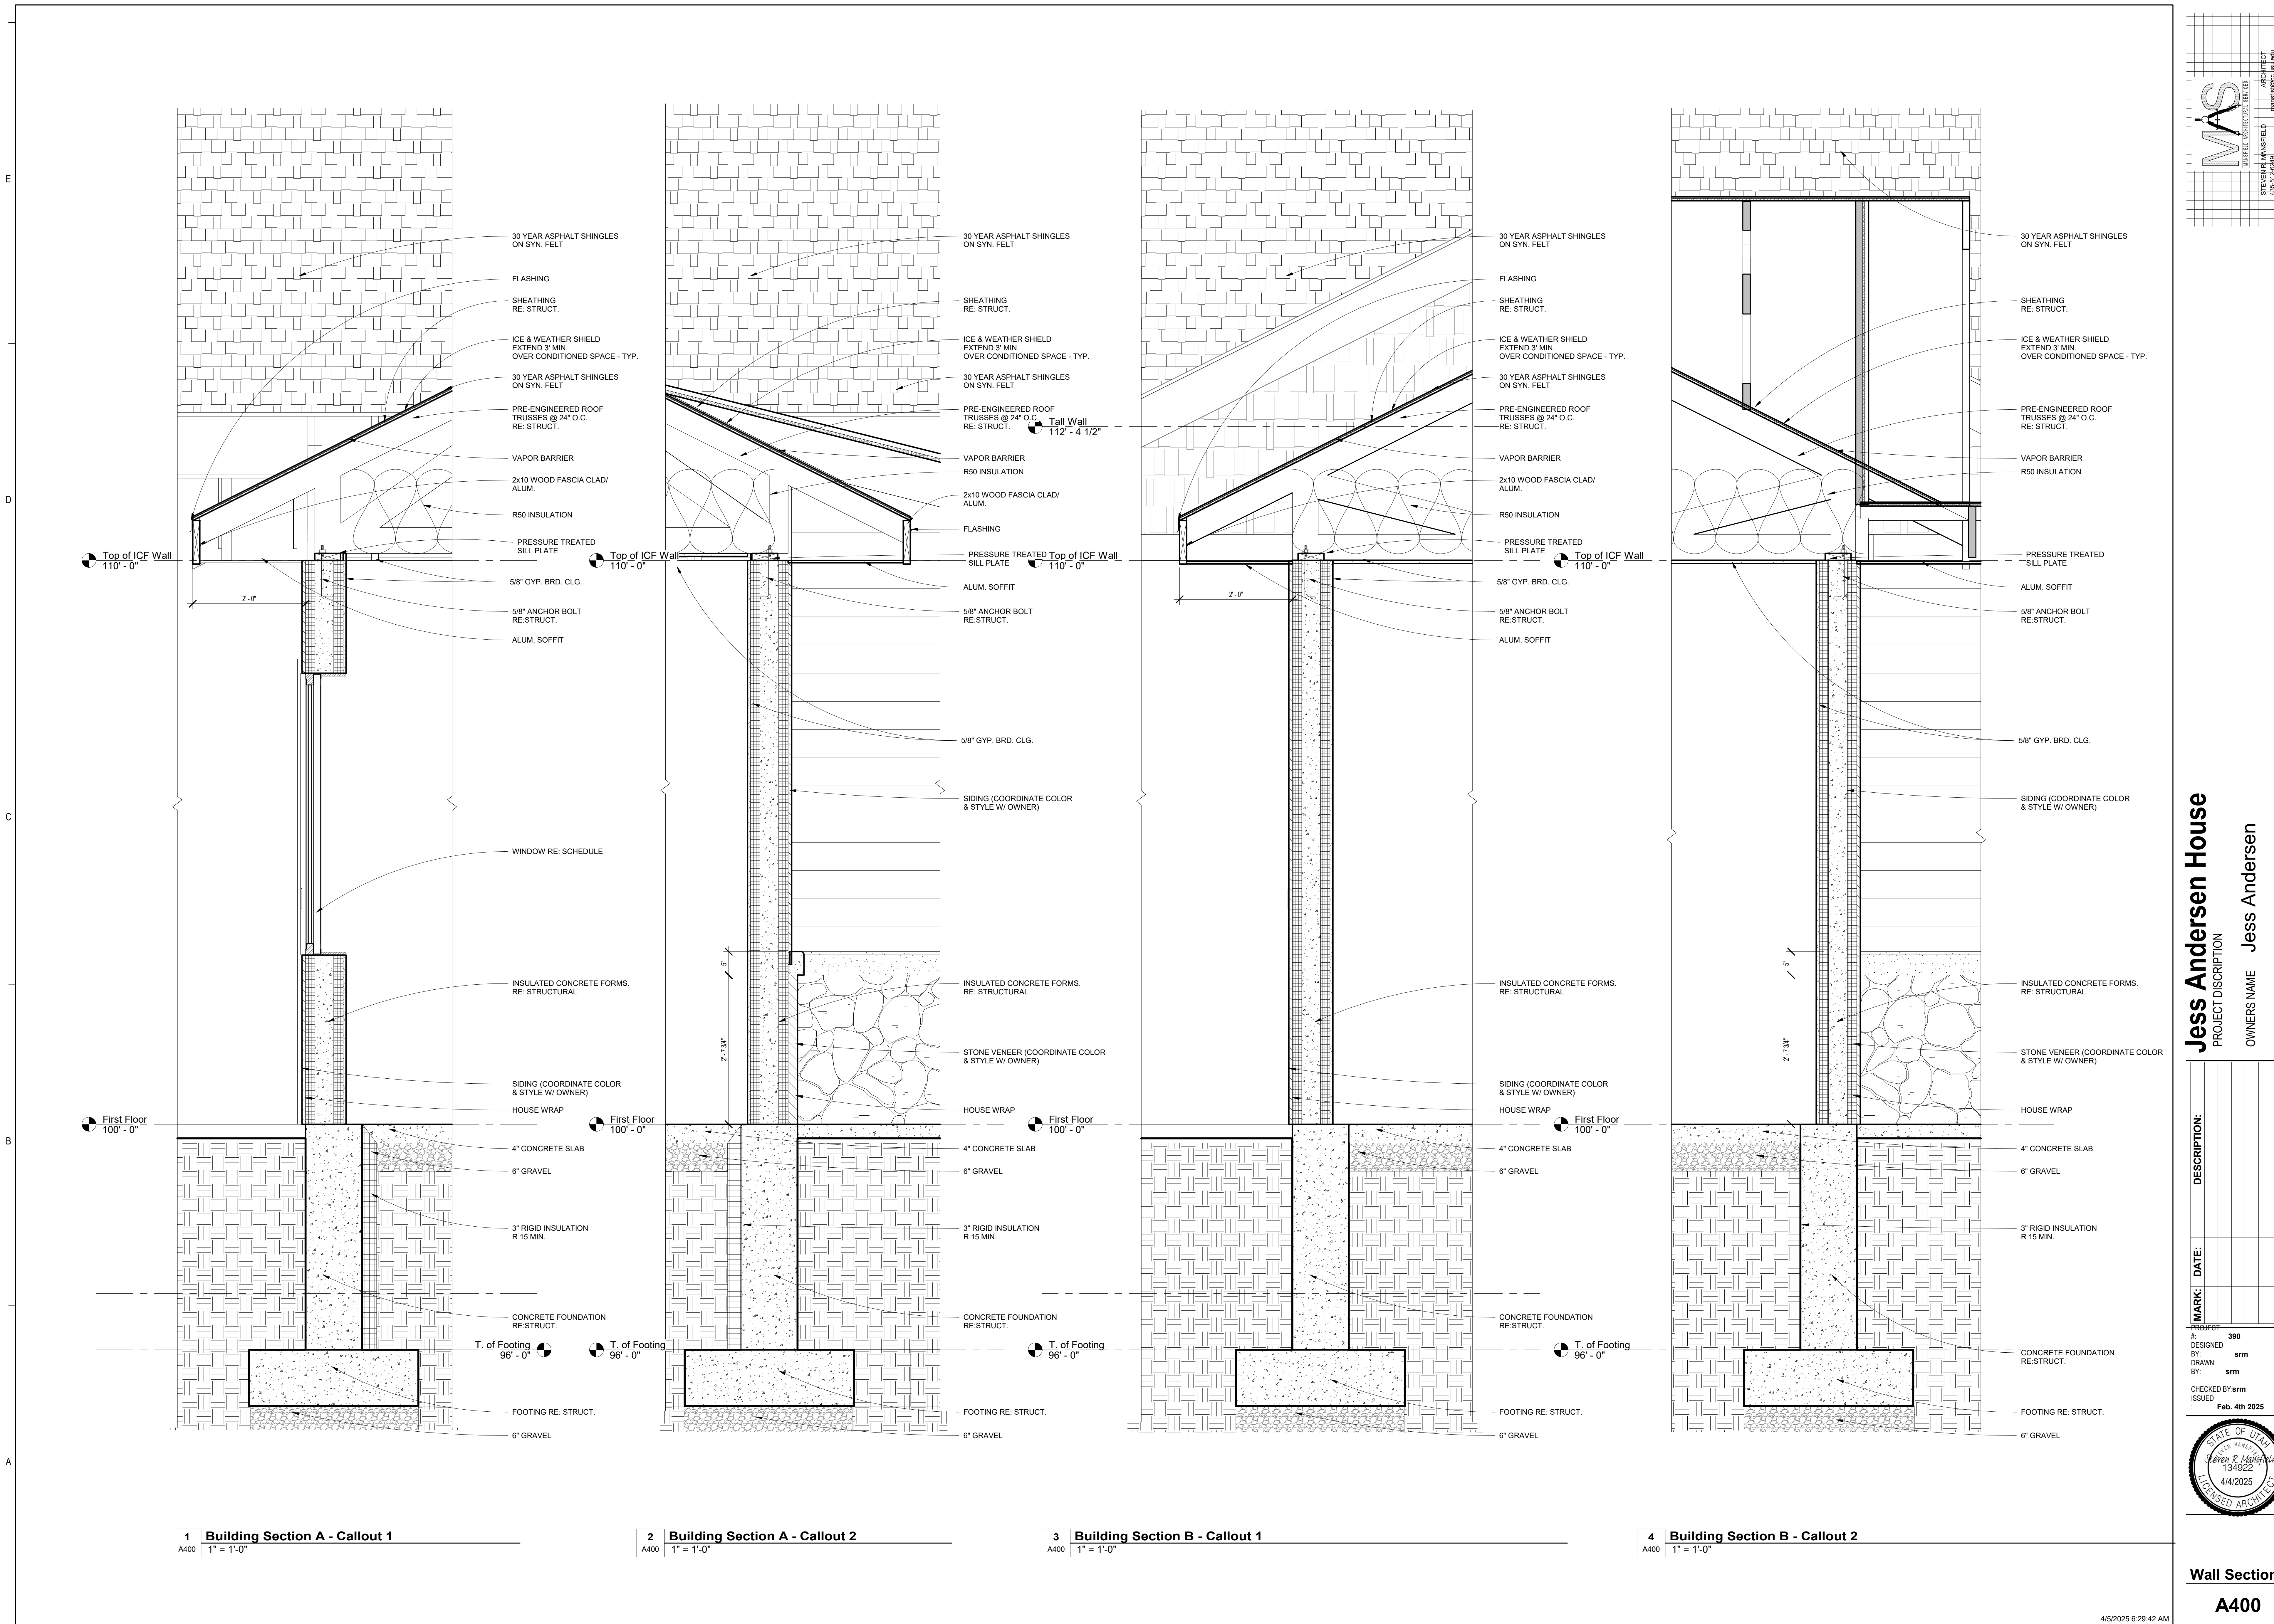

DESCRIPTION:	
MARK:	DATE:
PROJECT:	390
DESIGNED BY:	srn
DRAWN BY:	srn
CHECKED BY:	srn
ISSUED:	Feb. 4th 2025

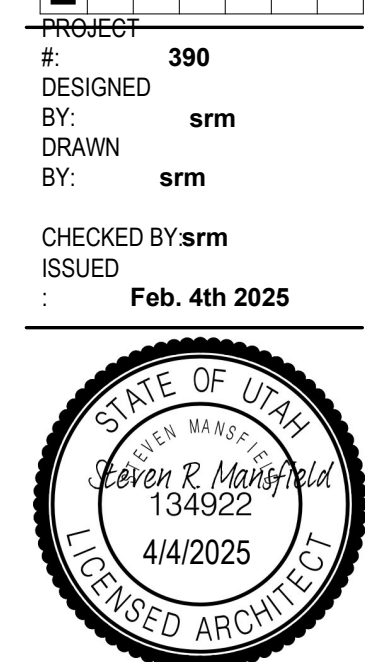

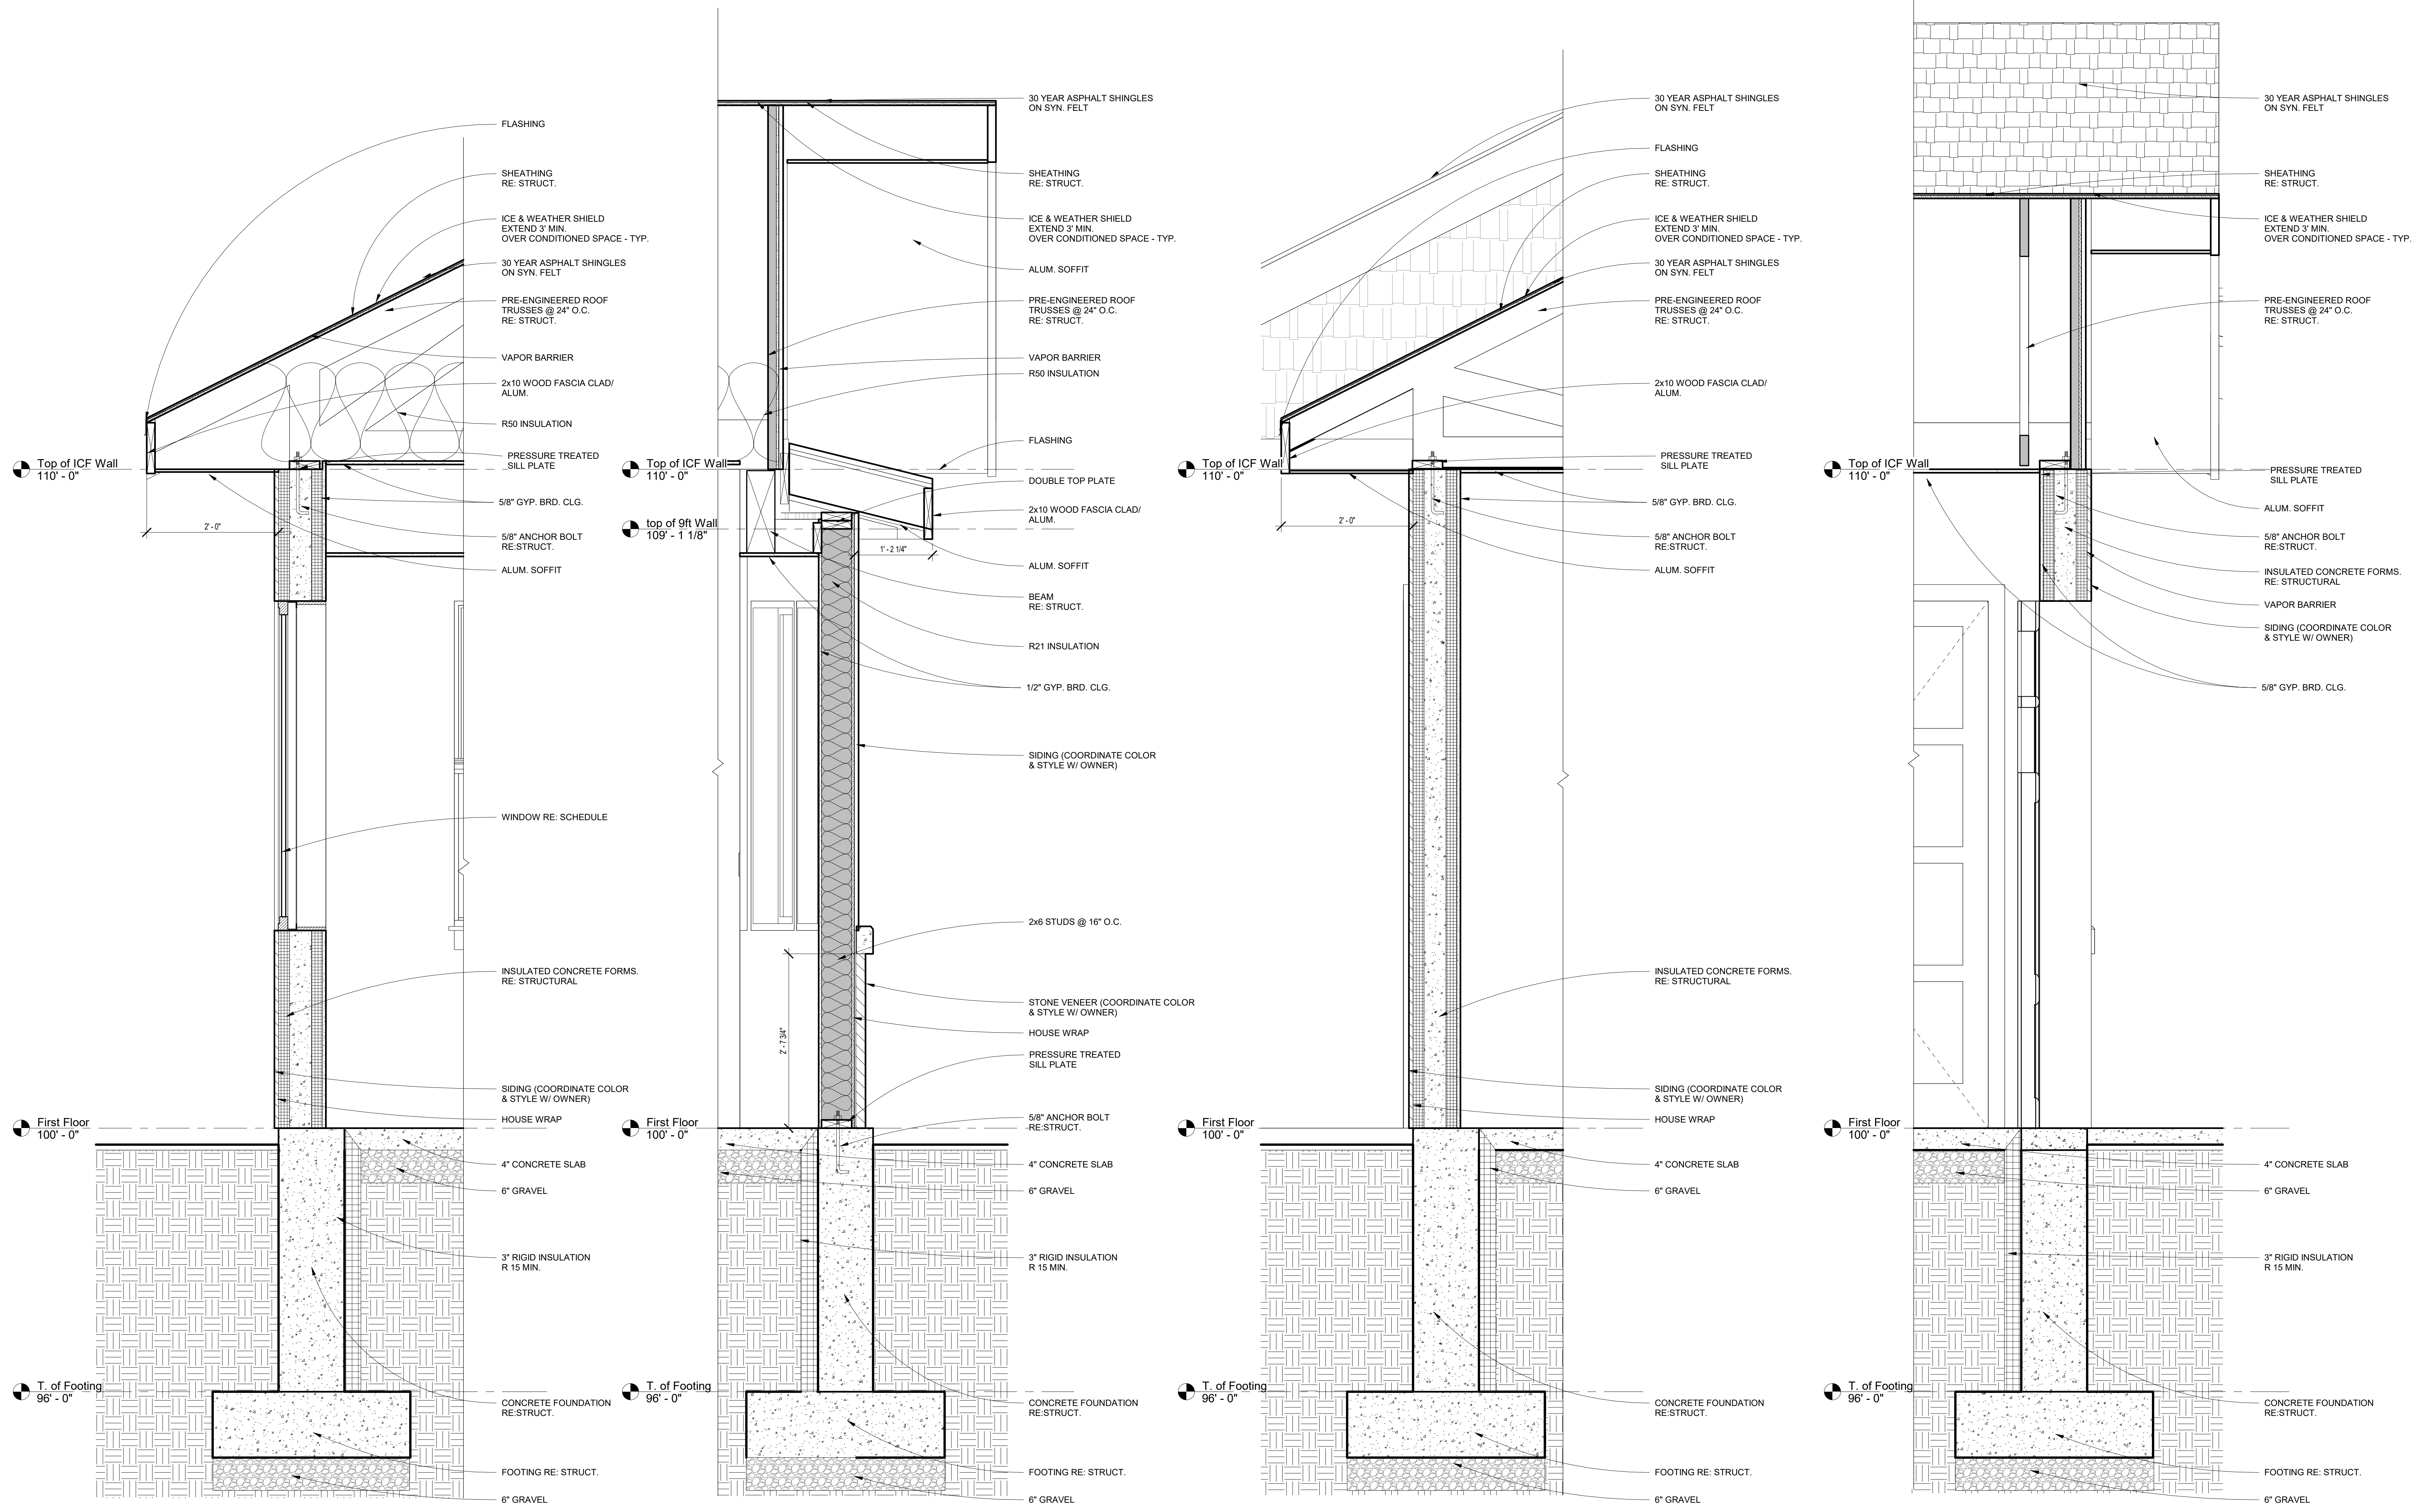

Jess Andersen House
PROJECT DISCRPTION
OWNERS NAME **Jess Andersen**
PROJECT ADDRESS 999 South 2200 West Logan, Utah 84321

DESCRIPTION:	
MARK:	DATE:
PROJECT:	390
DESIGNED BY:	srn
DRAWN BY:	srn
CHECKED BY:	srn
ISSUED:	Feb. 4th 2025

STATE OF UTAH
Steven R. Manfeld
134922
4/4/2025
LICENSED ARCHITECT

Jess Andersen House


PROJECT DESCRIPTION

OWNERS NAME
Jess Andersen

PROJECT ADDRESS 999 South 2200 West Logan, Utah 84321


[illegible]

PROJECT
#: 390
DESIGNED
BY: srm
DRAWN
BY: srm
CHECKED BY: srm
ISSUED
: Feb. 4th 2025

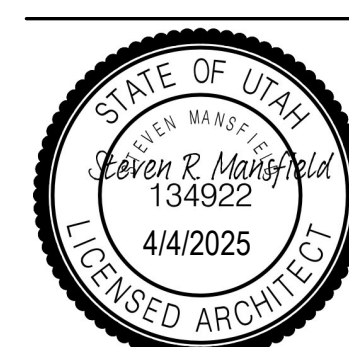

Wall Sections

A402

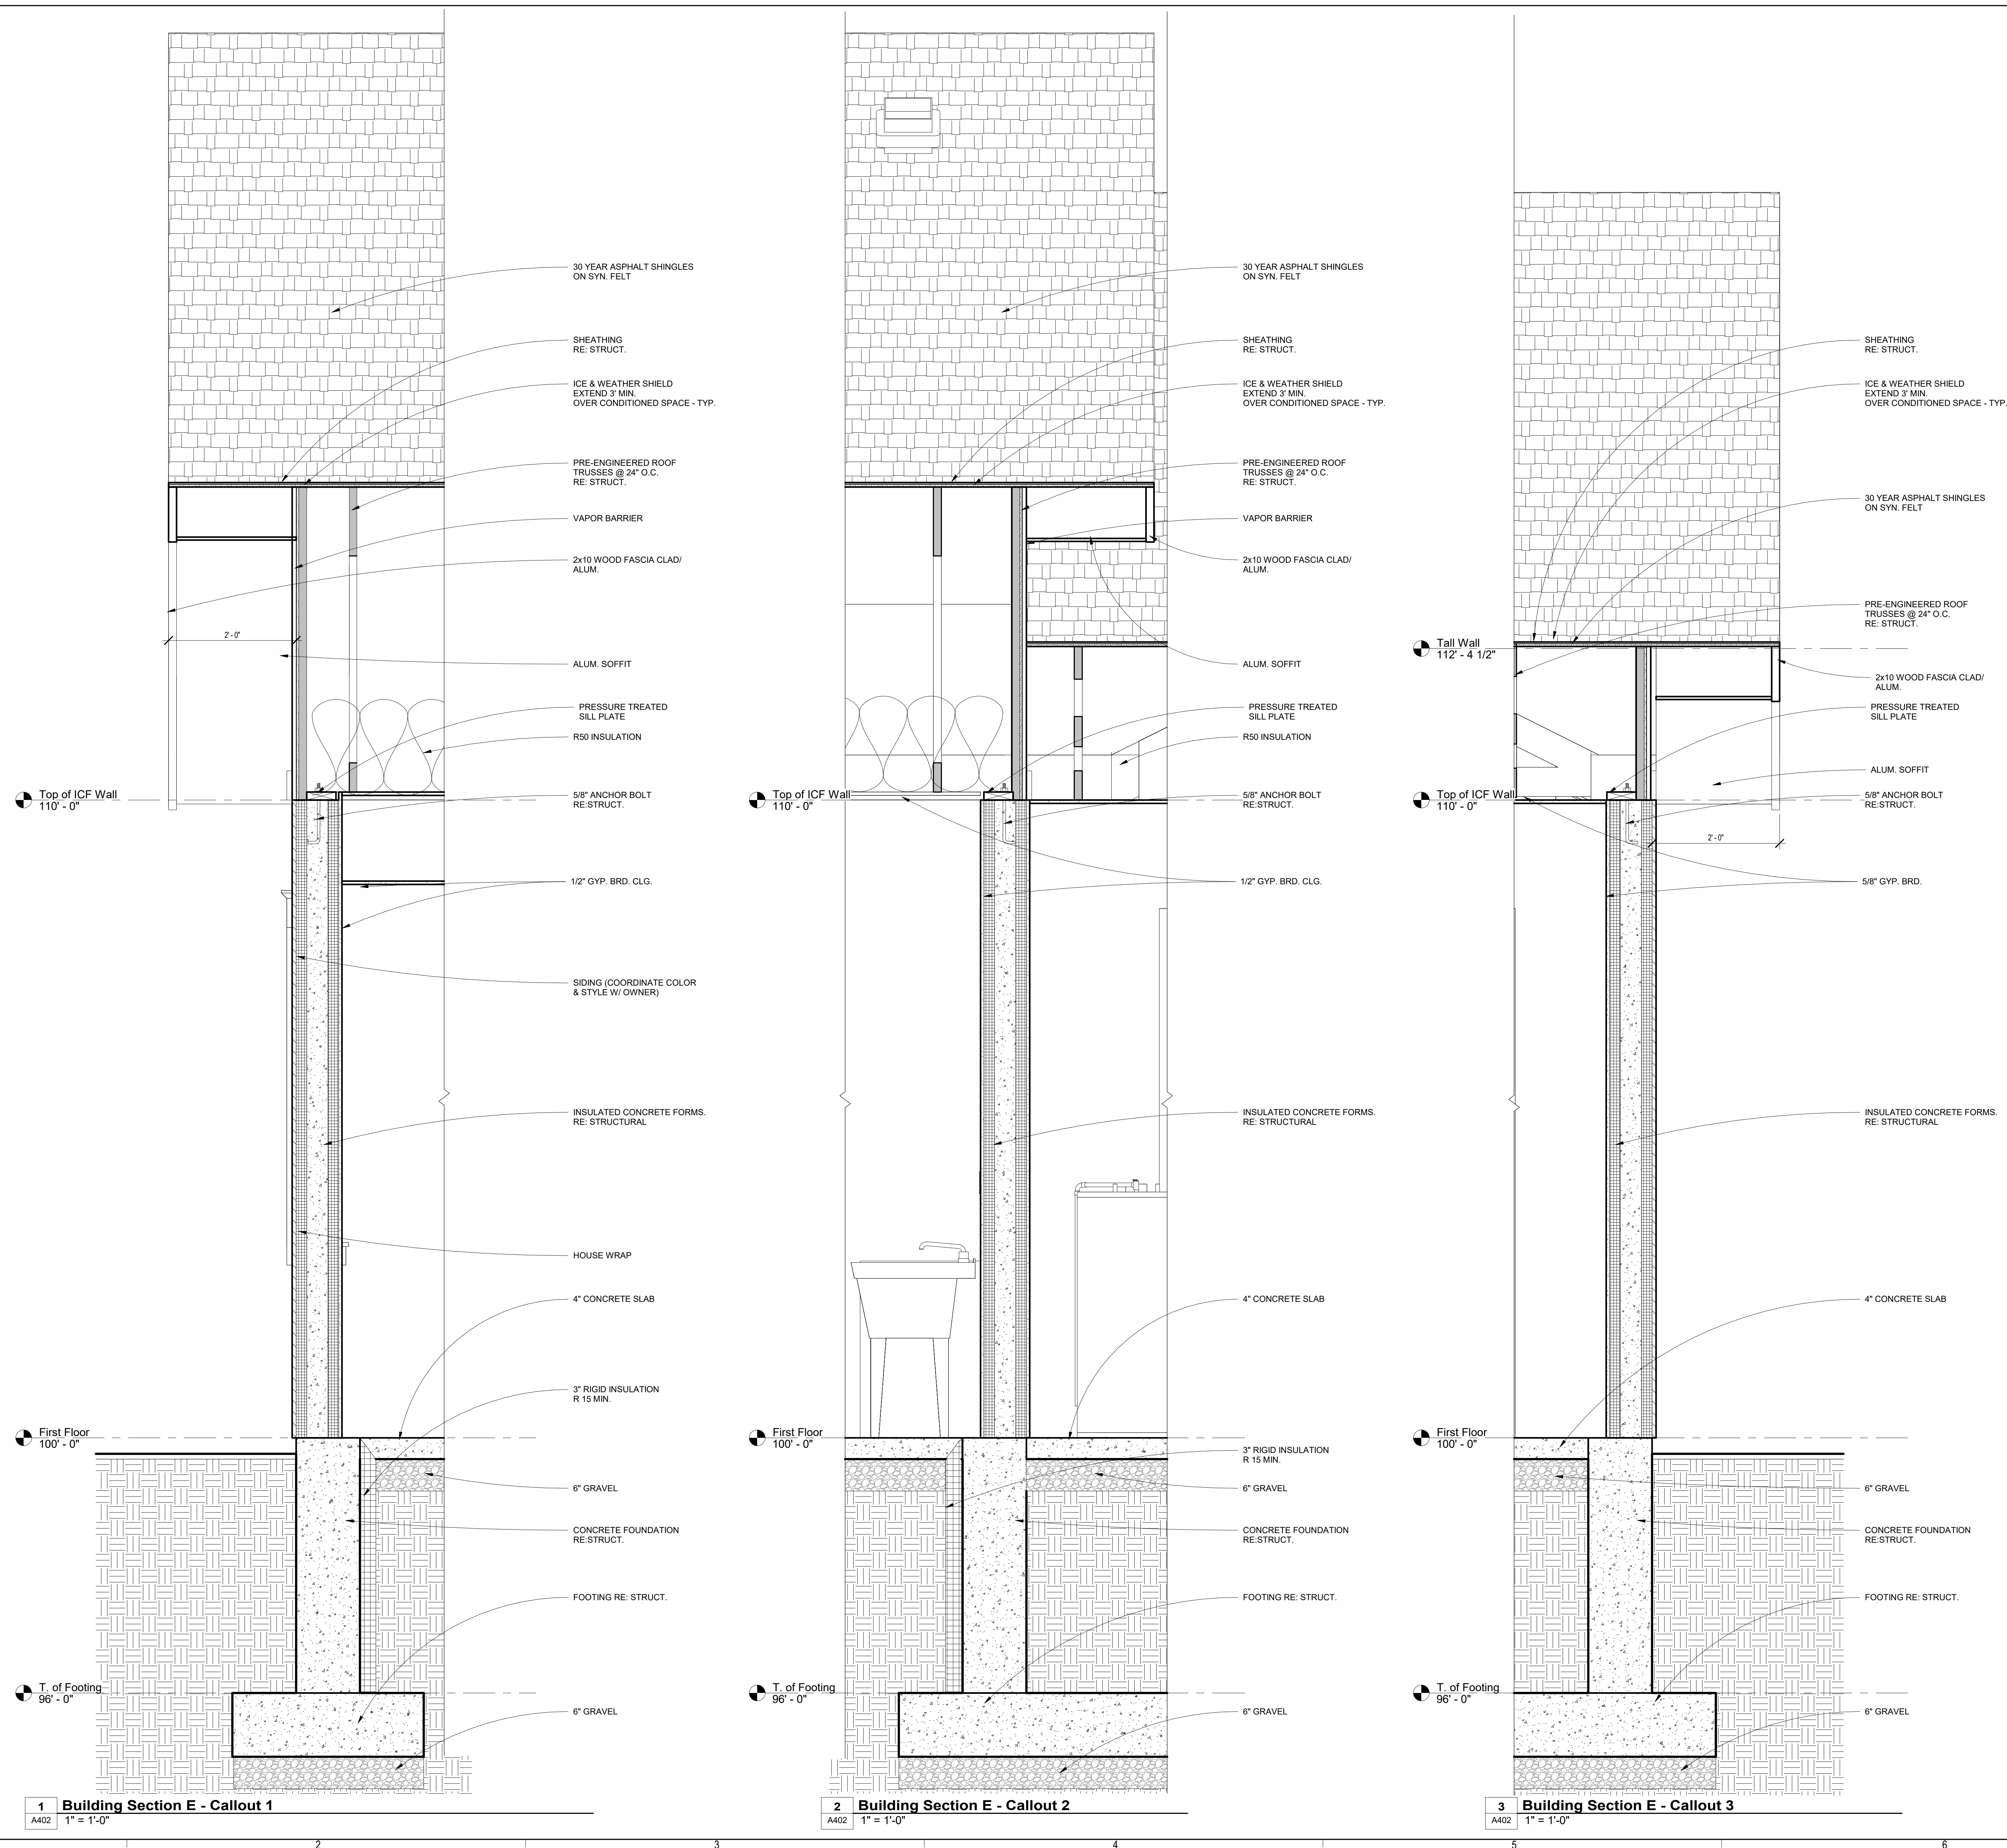

Jess Andersen House


PROJECT DESCRIPTION

OWNERS NAME
Jess Andersen

PROJECT ADDRESS 999 South 2200 West Logan Utah 84321


[illegible]

PROJECT
#: 390
DESIGNED
BY: srm
DRAWN
BY: srm
CHECKED BY: srm
ISSUED
: Feb. 4th 2025


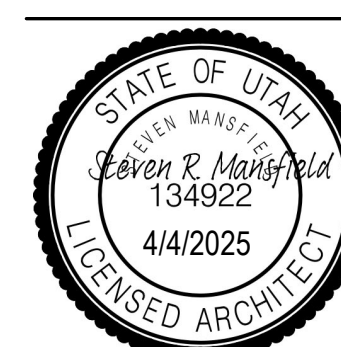


Wall Sections


A403

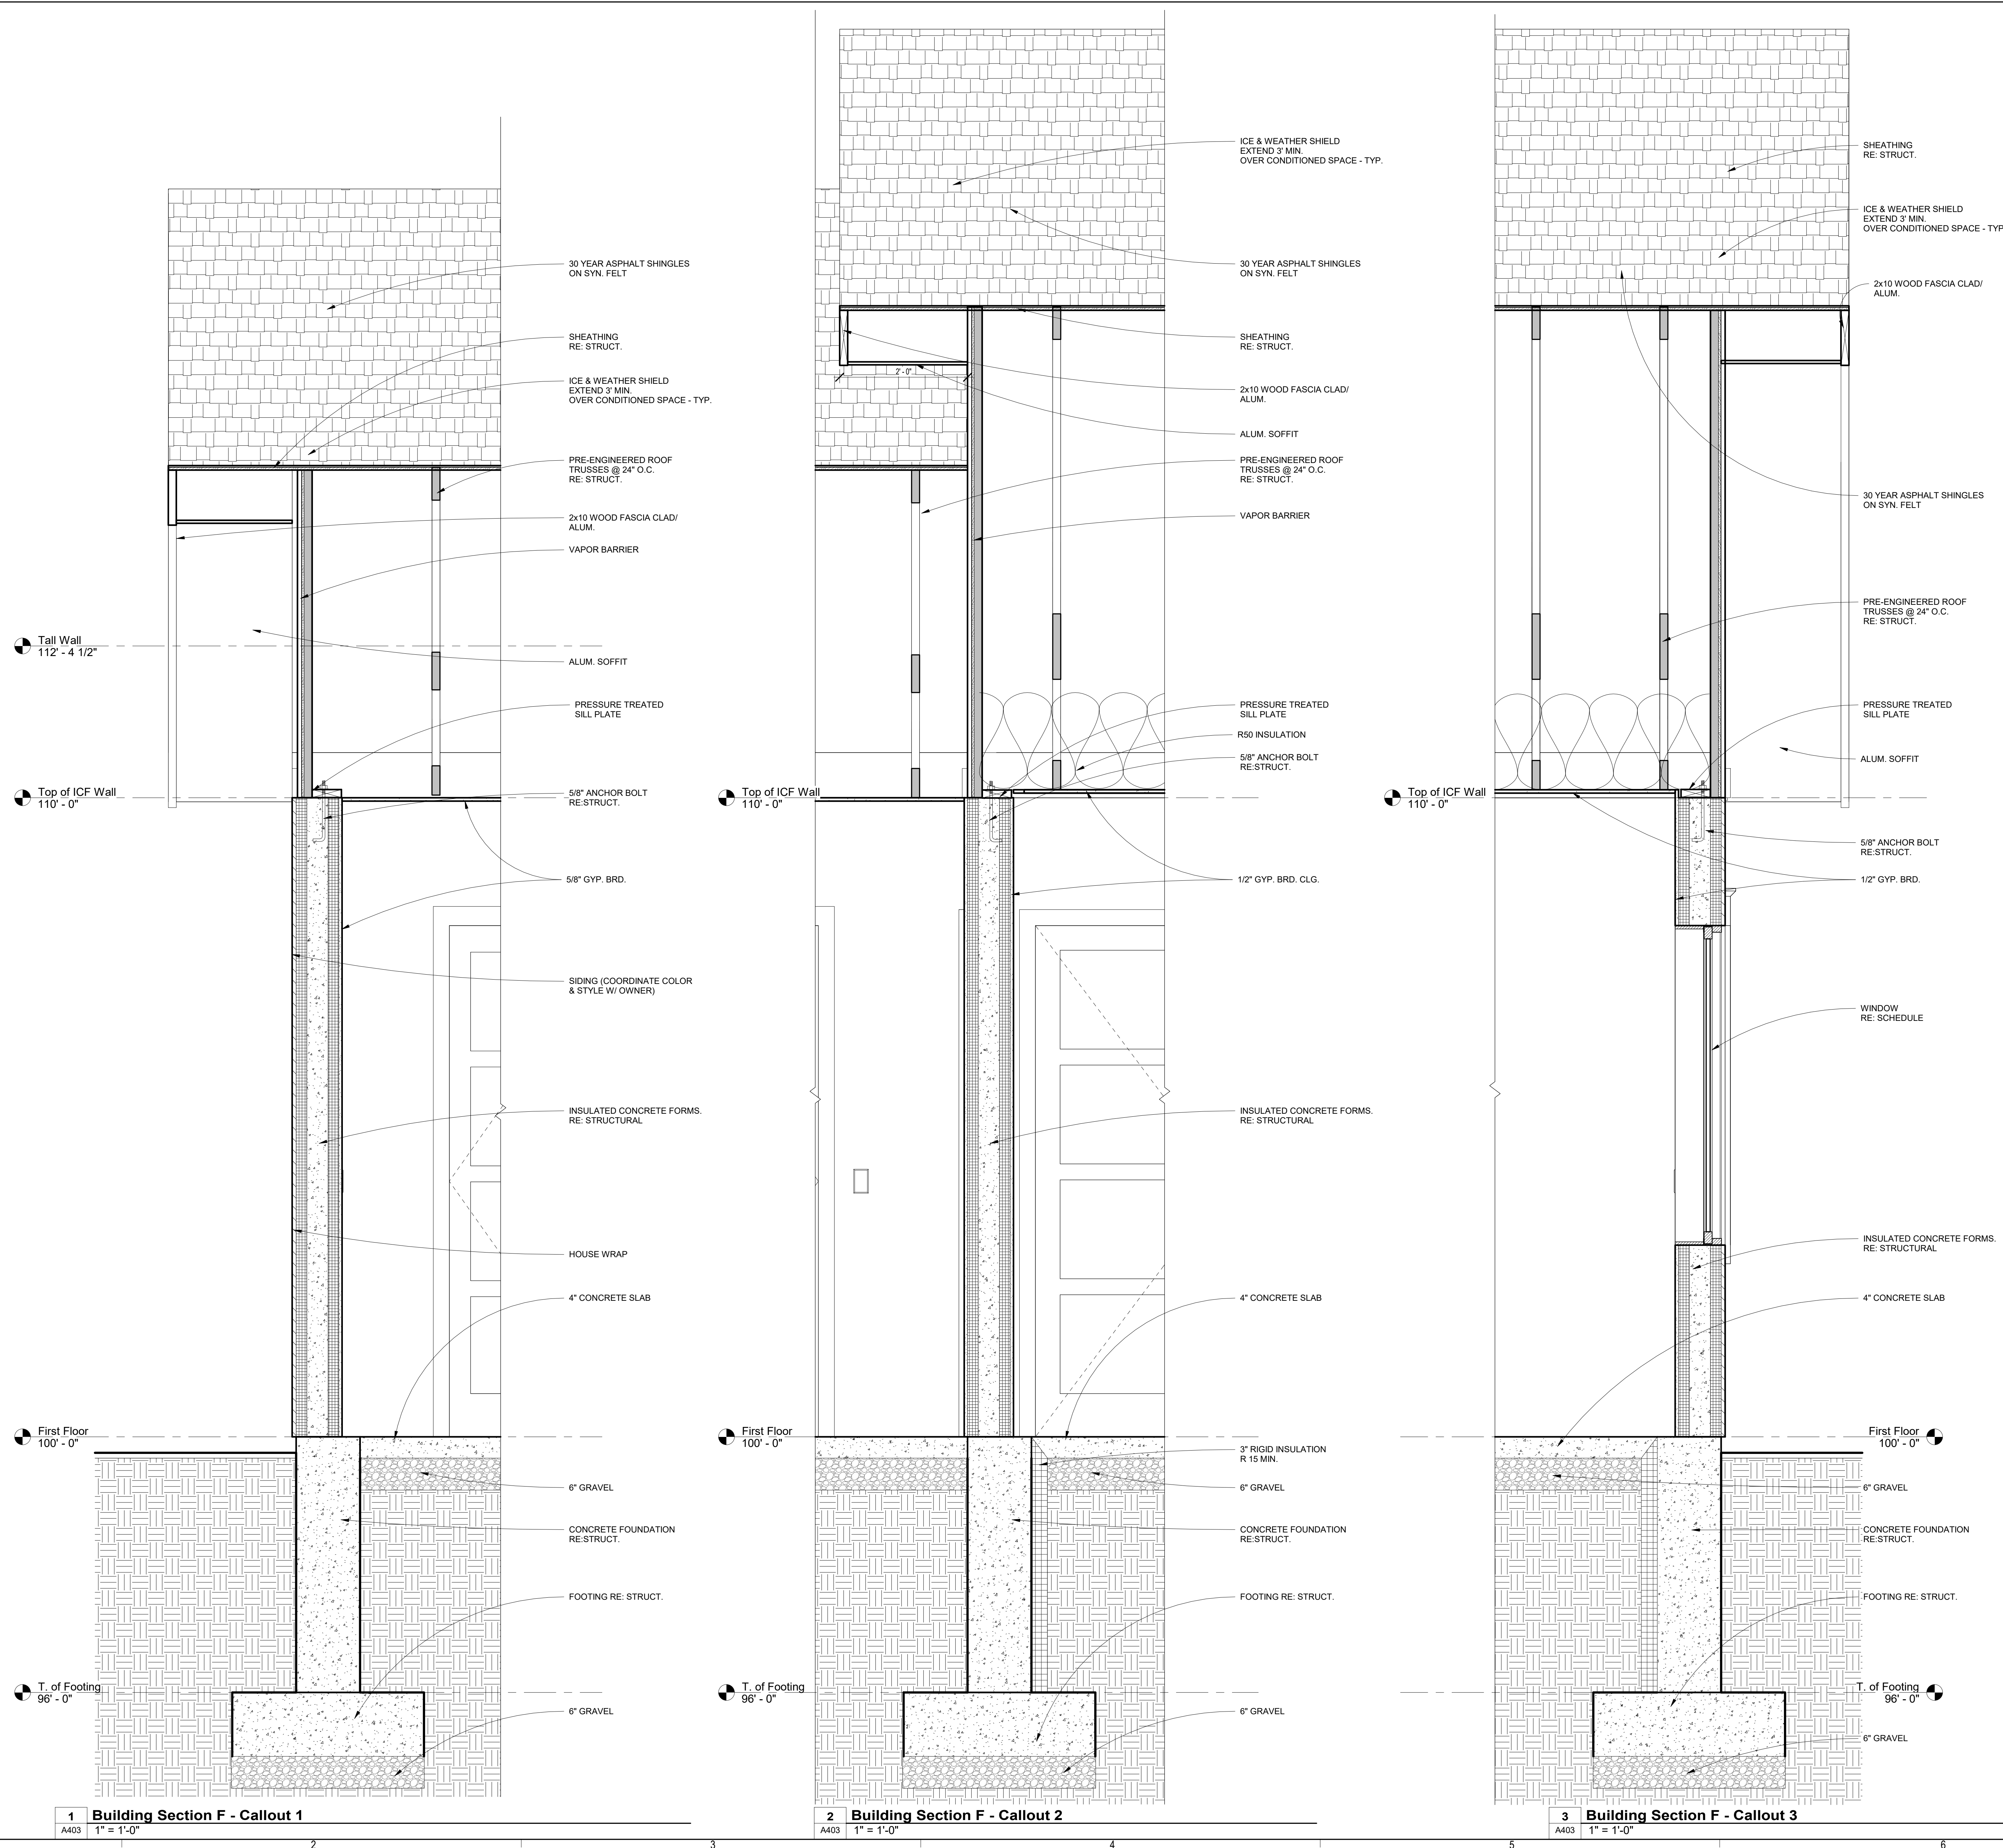


PROJECT
#: 390
DESIGNED
BY: srm
DRAWN
BY: srm
CHECKED BY: srm
ISSUED
: Feb. 4th 2025

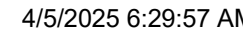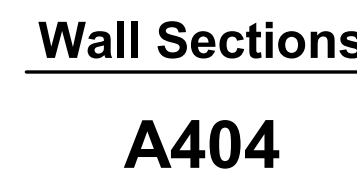



PROJECT
#: 390
DESIGNED
BY: srm
DRAWN
BY: srm
CHECKED BY: srm
ISSUED
: Feb. 4th 2025

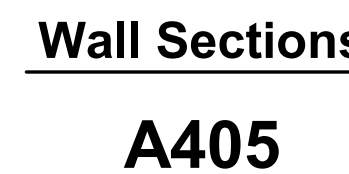


A405

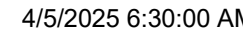


PROJECT
#: 390
DESIGNED
BY: srm
DRAWN
BY: srm
CHECKED BY: srm
ISSUED
: Feb. 4th 2025

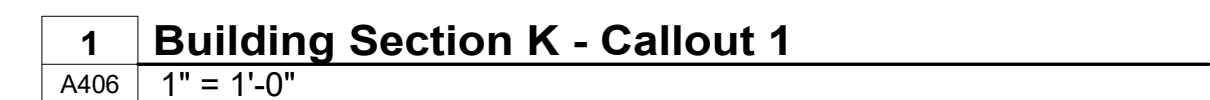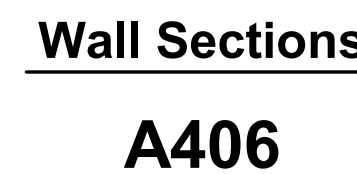


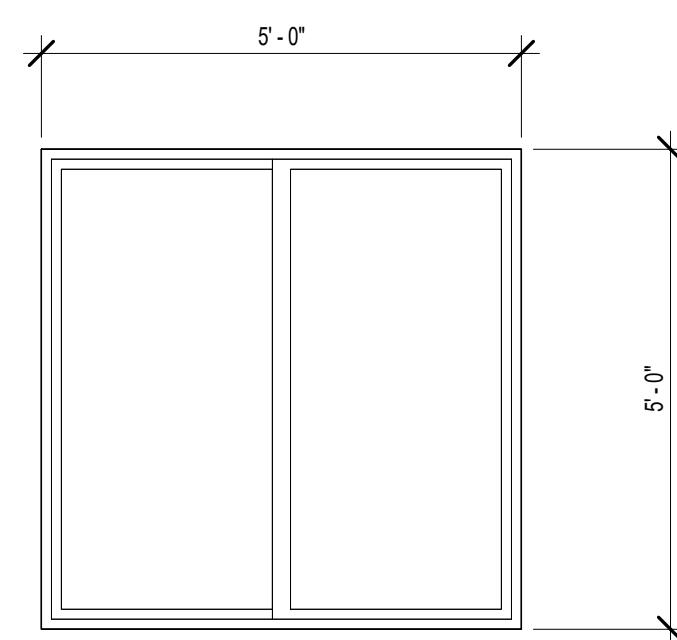


	Window A
	1/2" = 1'-0"

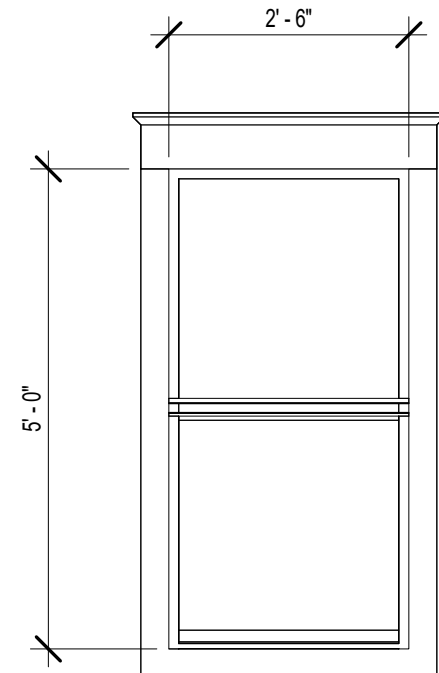


	Window B
	1/2" = 1'-0"

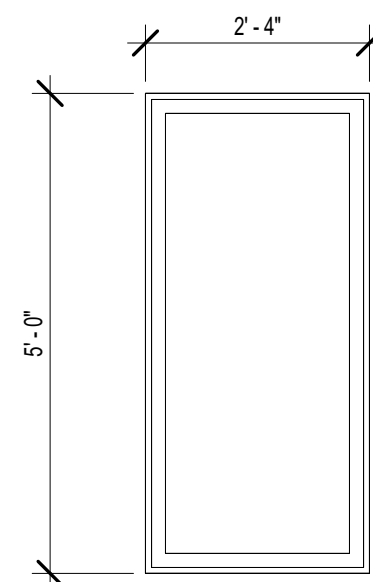


	Window C
	1/2" = 1'-0"

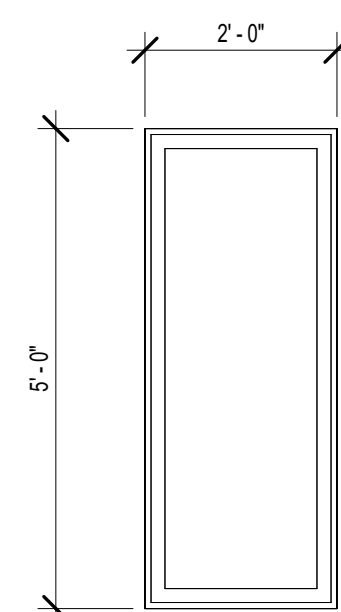


	Window D
	1/2" = 1'-0"

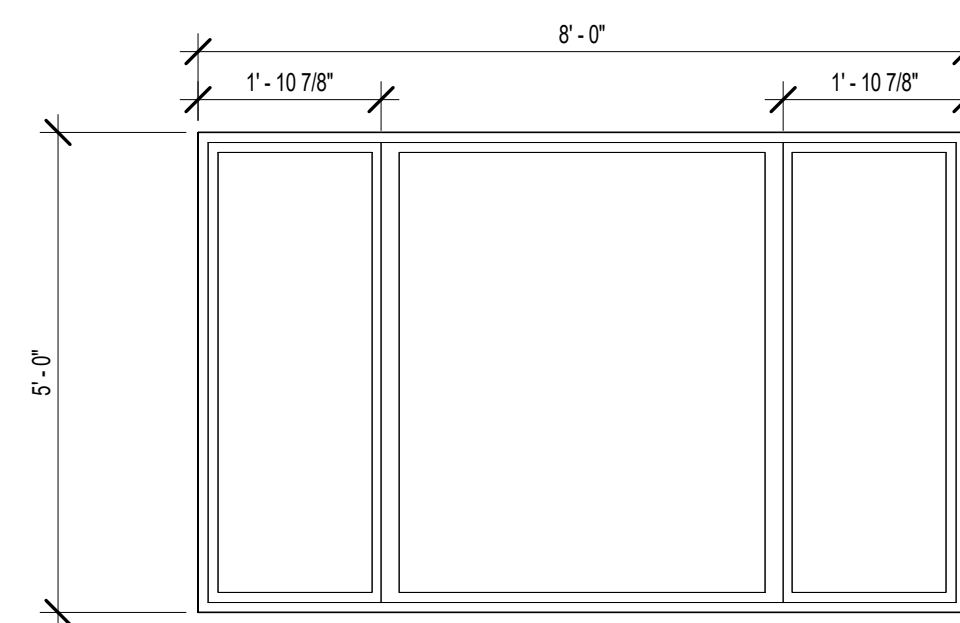


	Window E
	1/2" = 1'-0"

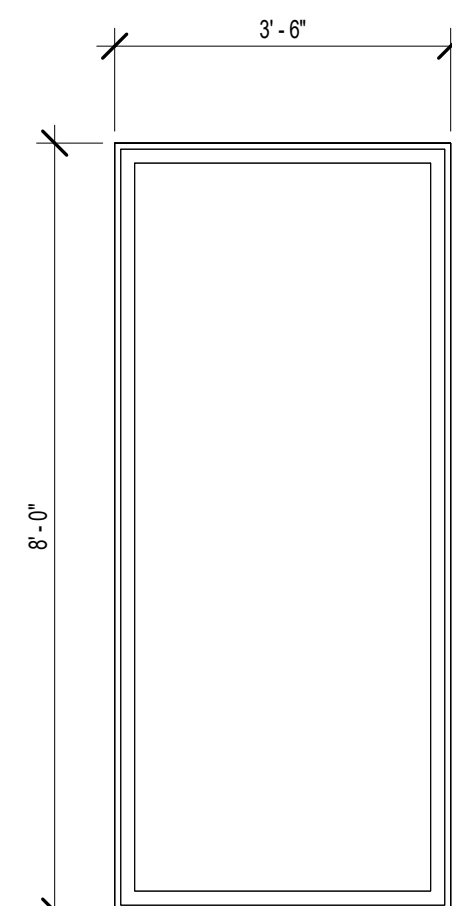

	Window F
	1/2" = 1'-0"

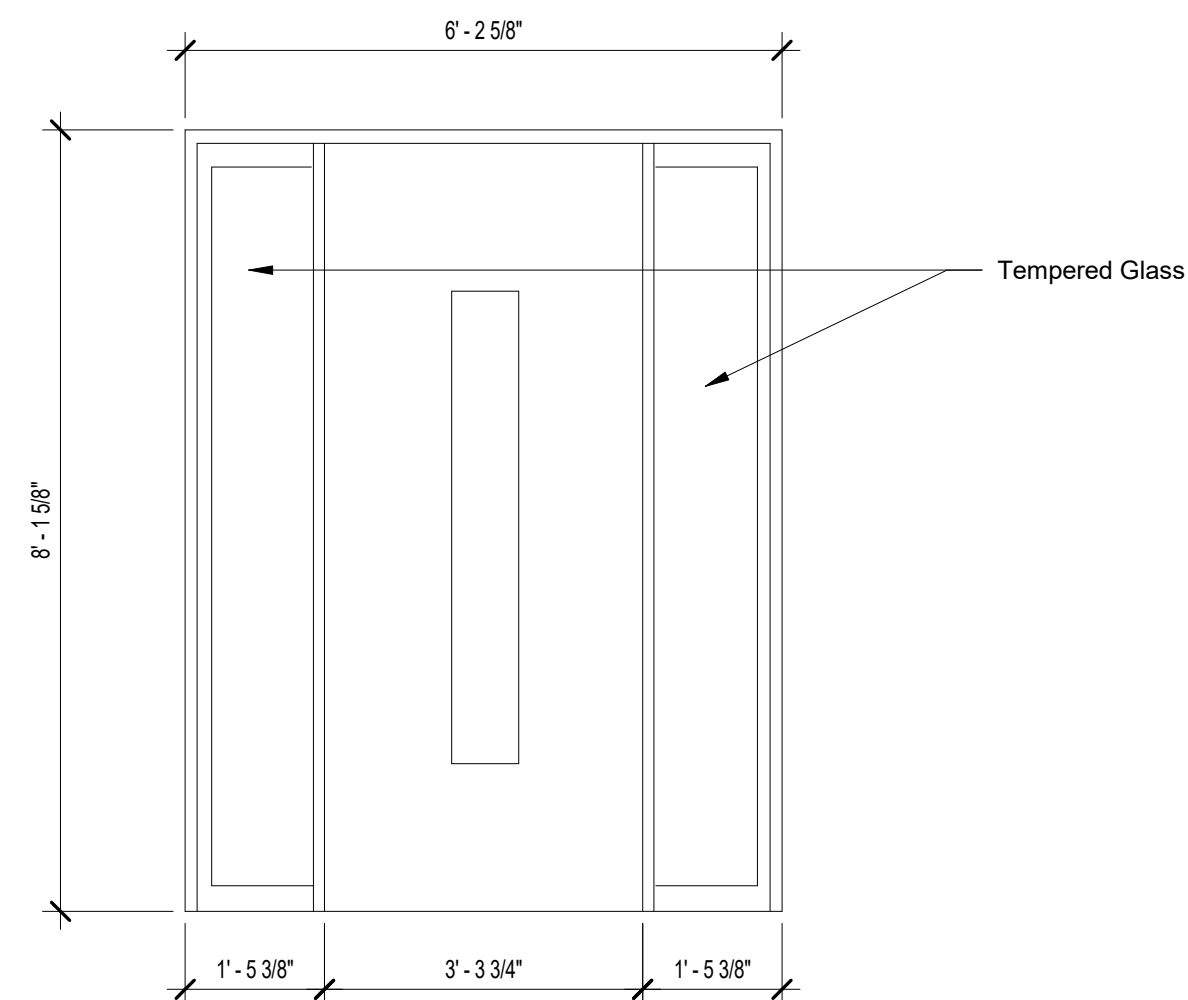


	Door/Window G
	1/2" = 1'-0"

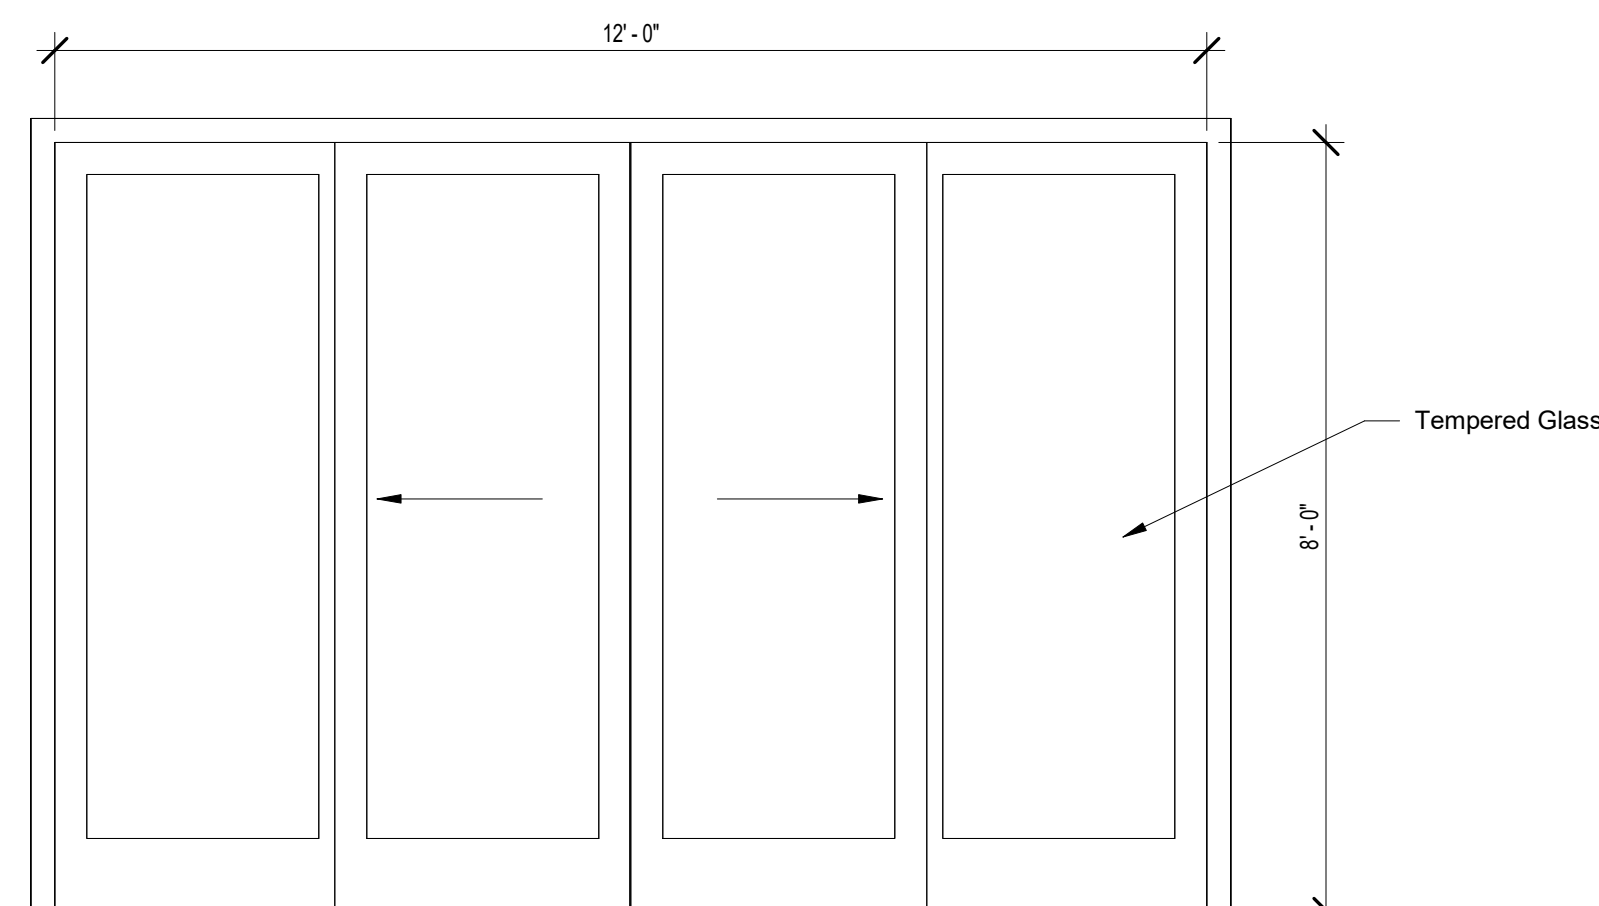


	Door 7B
	1/2" = 1'-0"


Door Schedule				
Door Number	Width	Height	Size Thickness	Comments
1	5'-8"	9'-0"	0'-2"	
2	5'-8"	9'-0"	0'-2"	
3	5'-8"	9'-0"	0'-2"	
4	3'-0"	8'-0"	0'-1 3/8"	
4A	16'-0"	8'-0"		
4B	3'-0"	8'-0"	0'-1 3/8"	
4C	10'-0"	8'-0"		
4D	3'-0"	8'-0"	0'-1 3/8"	
5	3'-0"	8'-0"	0'-1 3/8"	
6	3'-0"	8'-0"	0'-1 3/8"	
7	2'-8"	8'-0"	0'-1 3/8"	
7A	3'-3 3/4"	8'-0"		
7B	12'-0"	8'-0"		
7C	3'-0"	8'-0"	0'-1 3/8"	
8	3'-0"	8'-0"	0'-1 3/8"	
8	3'-0"	8'-0"	0'-1 3/8"	
11	3'-0"	8'-0"	0'-1 3/8"	
15	3'-0"	8'-0"	0'-1 3/8"	
16	5'-8"	9'-0"	0'-2"	
17	3'-0"	8'-0"	0'-1 3/8"	
18	3'-0"	8'-0"	0'-1 3/8"	
19	3'-0"	8'-0"	0'-1 3/8"	
20	3'-0"	8'-0"	0'-1 3/8"	
21	3'-0"	8'-0"	0'-1 3/8"	
22	3'-0"	8'-0"	0'-1 3/8"	
23	3'-0"	8'-0"	0'-1 3/8"	
24	3'-0"	8'-0"	0'-1 3/8"	
25	3'-0"	8'-0"	0'-1 3/8"	
26	2'-8"	8'-0"	0'-1 3/8"	
27	3'-0"	8'-0"		
28	3'-0"	8'-0"		

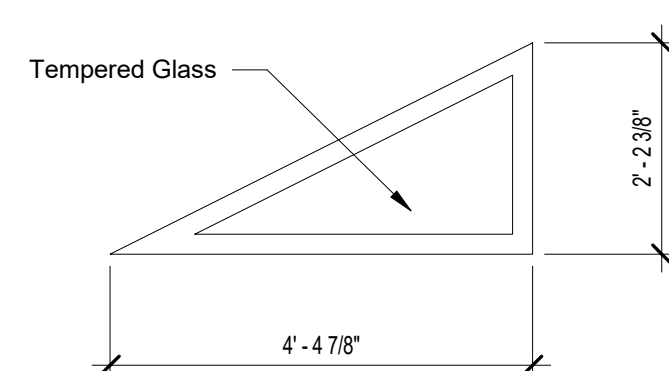


	Window G
	1/2" = 1'-0"

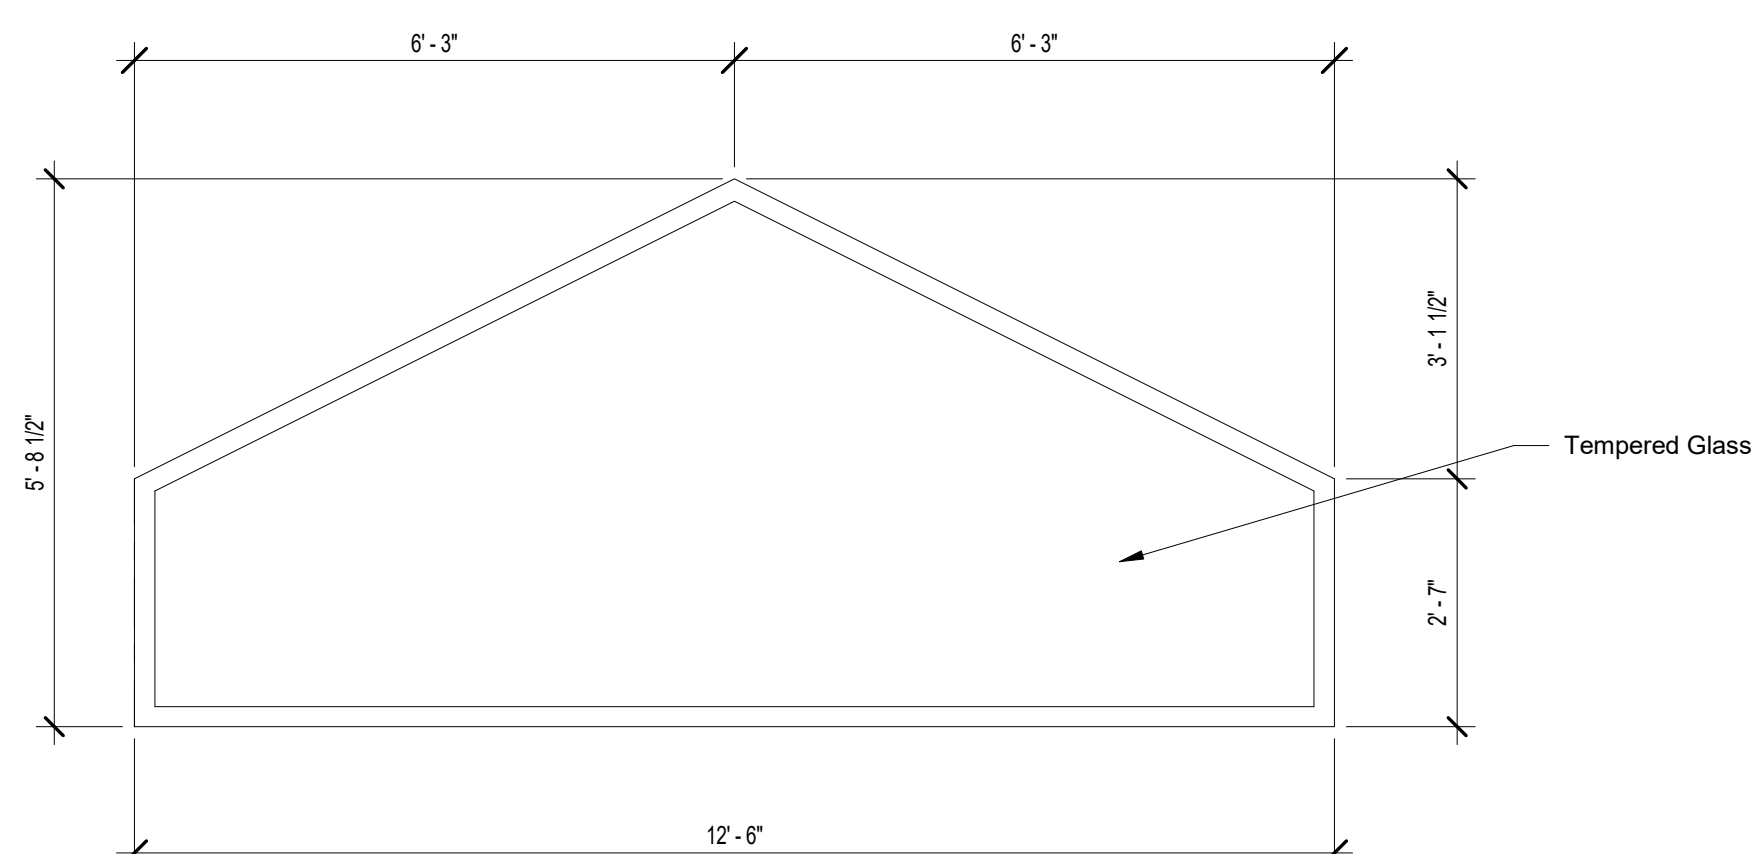


	Window H
	1/2" = 1'-0"

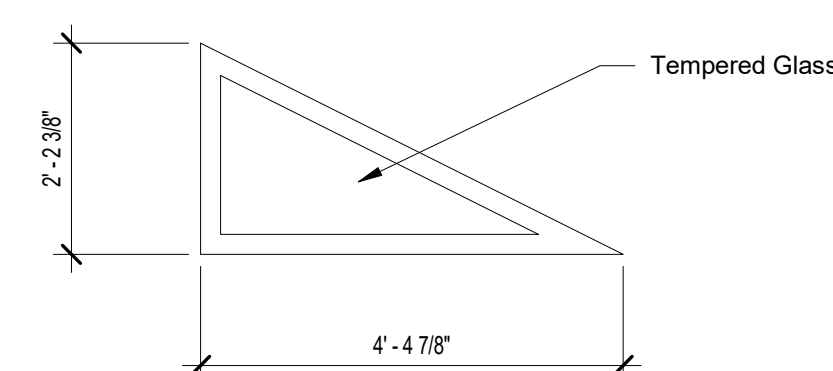

	Window J
	1/2" = 1'-0"

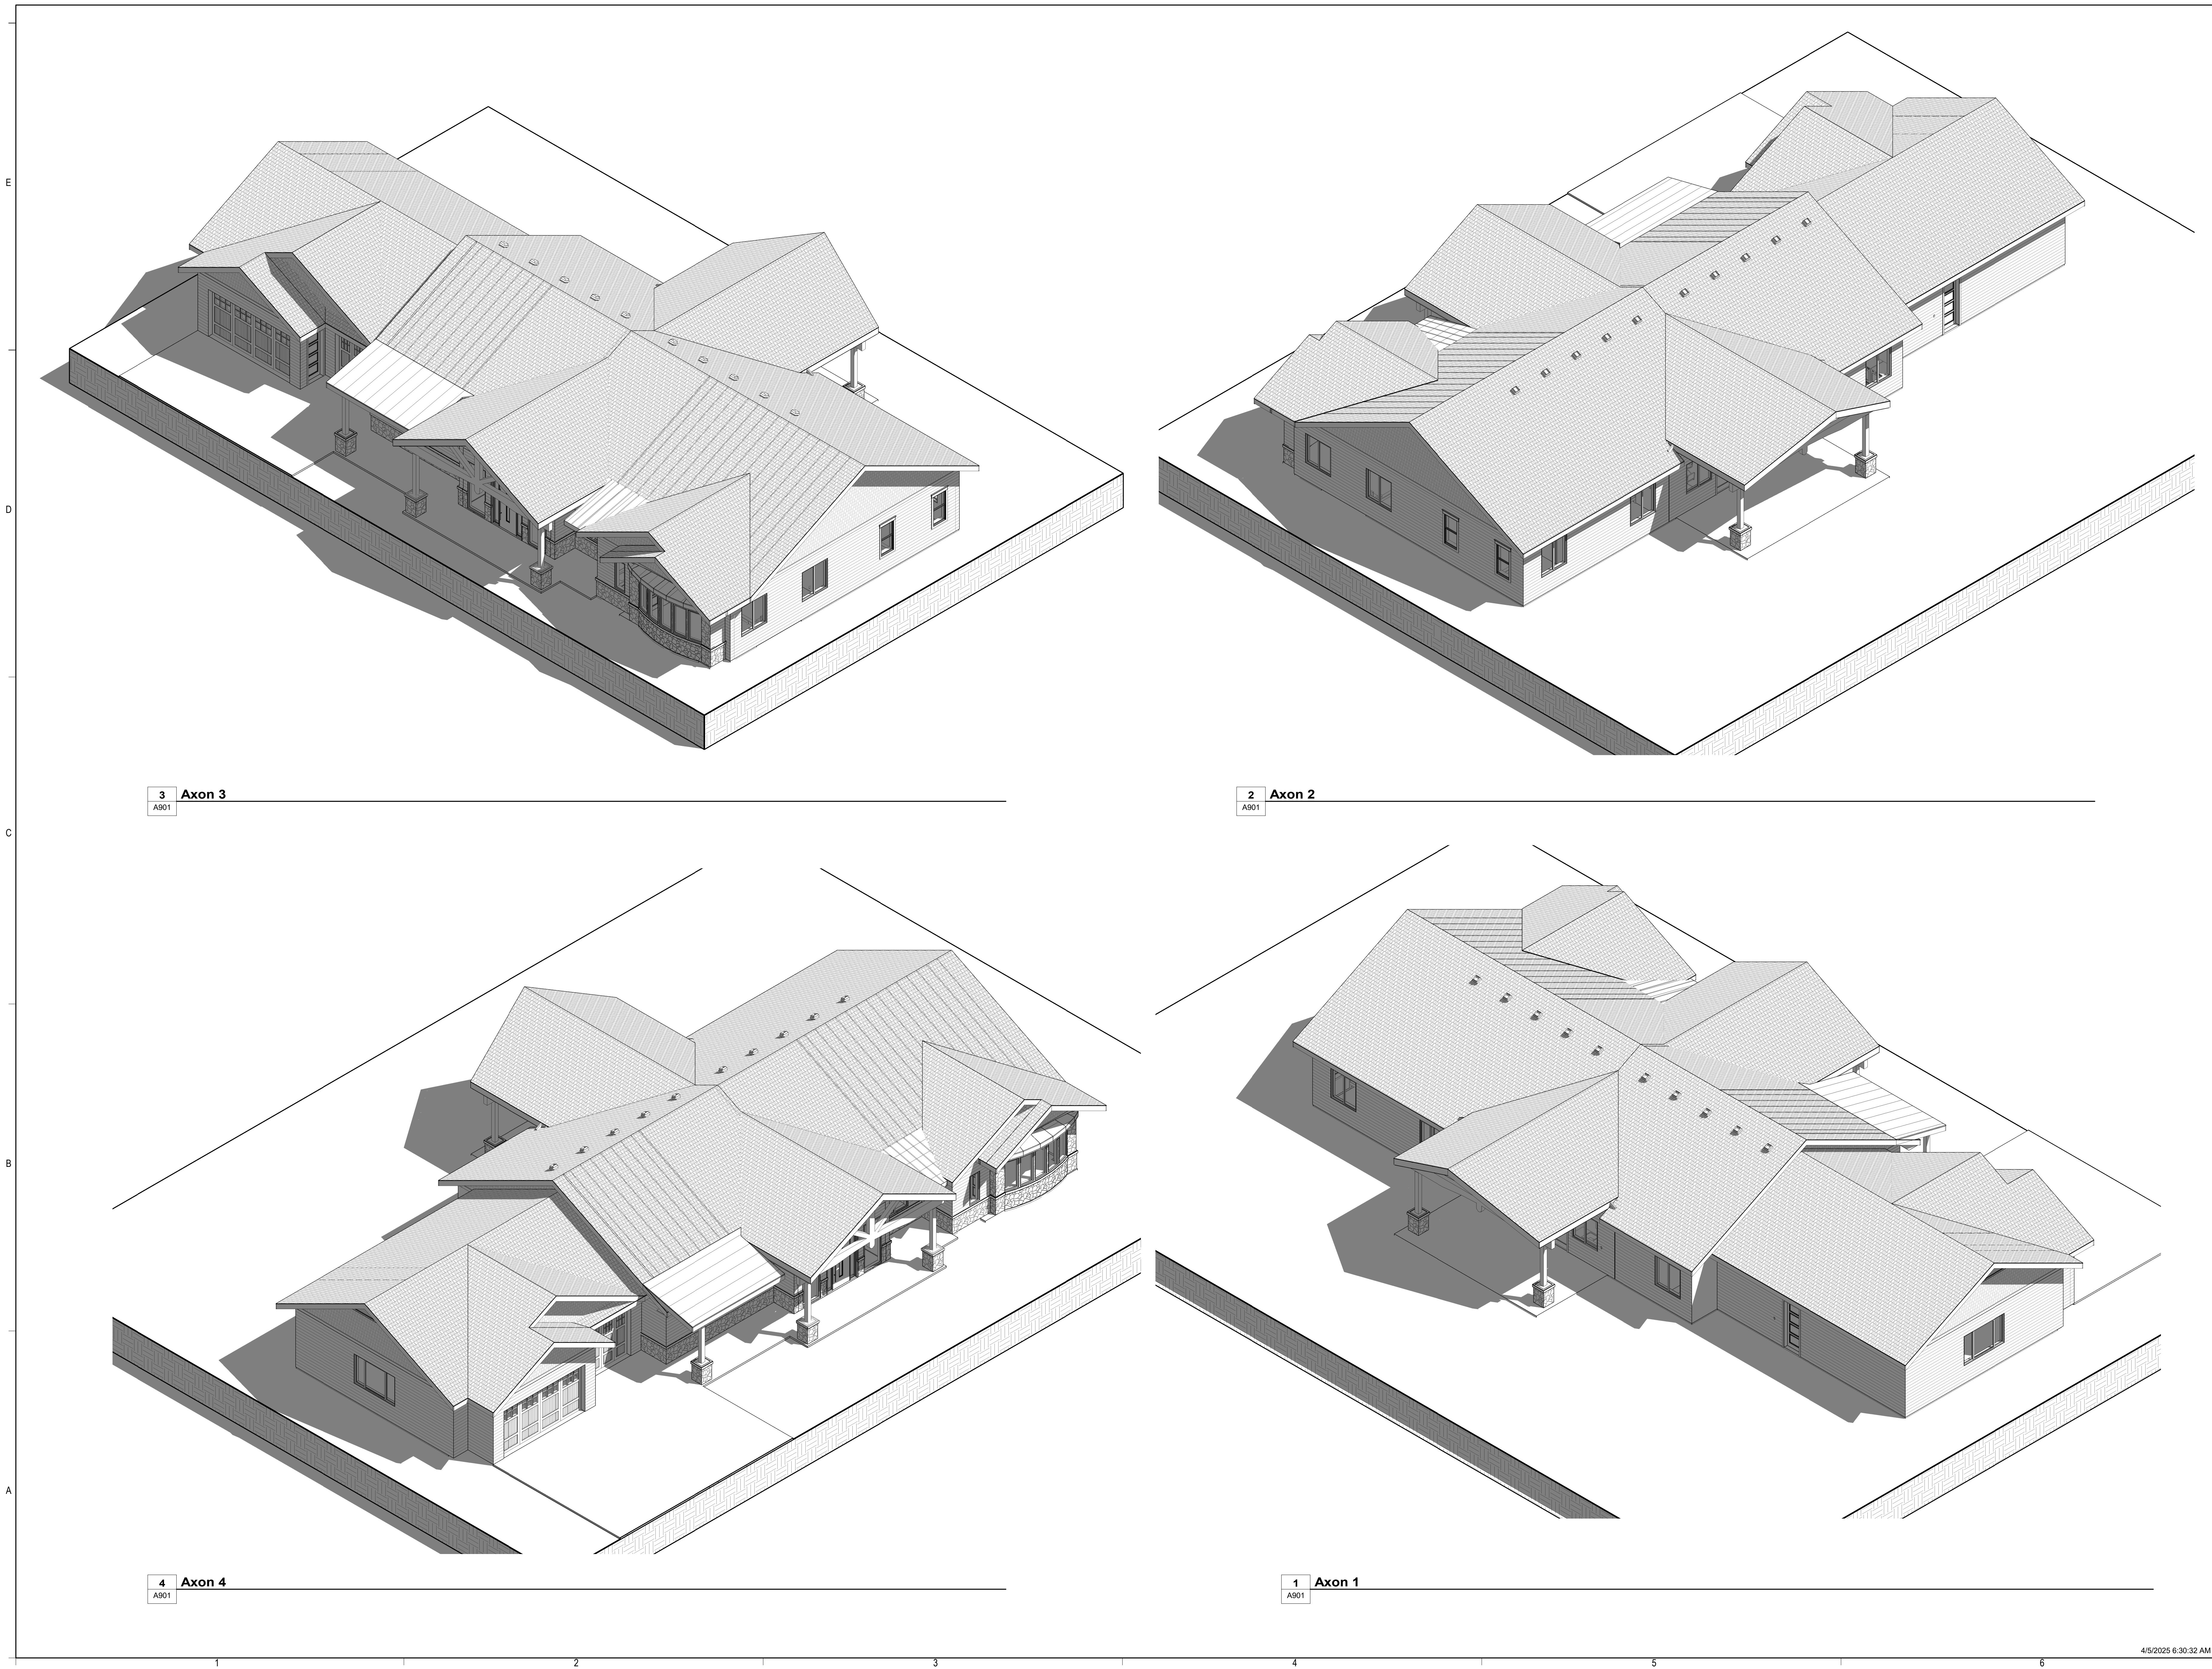

MARK:	DATE:	DESCRIPTION:
PROJECT #	390	
DESIGNED BY:	srm	
DRAWN BY:	srm	
CHECKED BY:	srm	
ISSUED	Feb. 4th 2025	

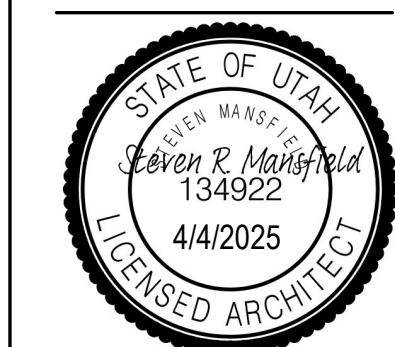




1 3D View 7
A904

Jess Andersen House
PROJECT DISCRPTION
OWNERS NAME Jess Andersen
PROJECT ADDRESS 999 South 2200 West Logan, Utah 84321

MARK:	DATE:	DESCRIPTION:


PROJECT # 390
DESIGNED BY: srm
DRAWN BY: srm
CHECKED BY: srm
ISSUED : Feb. 4th 2025

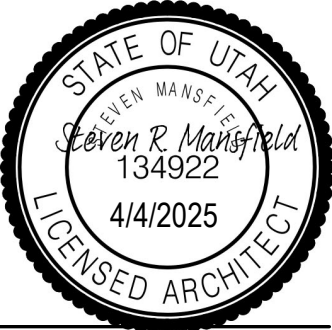



- Legend
- Duplex Outlet
 - Ground Fault Circuit Interrupt Outlet
 - Ground Fault Circuit Interrupt Outlet @ 42" A.F.F.
 - 220 V
 - Single Pole Switch
 - 3 way Switch
 - Light Fixture - coordinate type & Style w/ Owner
 - Exhaust Fan
 - Smoke/CO2 Detector
 - Heating/Cooling Diffuser

1 First Floor Electrical & Mechanical Plan
E/M 100 1/4" = 1'-0"

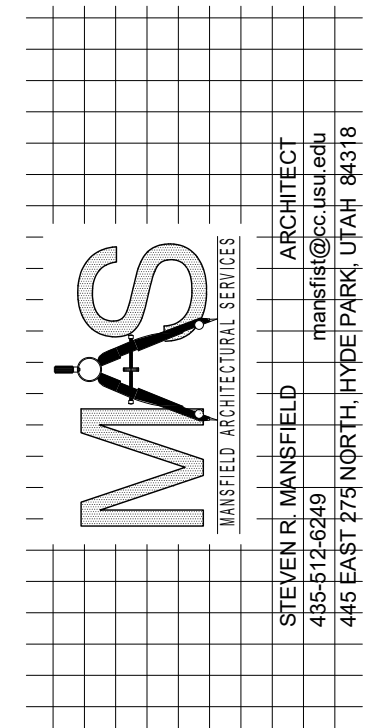


Jess Andersen House
PROJECT DISCRPTION
OWNERS NAME Jess Andersen
PROJECT ADDRESS

MARK:	DATE:	DESCRIPTION:
PROJECT	390	
DESIGNED BY:	srm	
DRAWN BY:	srm	
CHECKED BY:	srm	
ISSUED	Feb. 4th 2025	












Main Floor
Electrical and
Mechanical
Plan

E/M 100

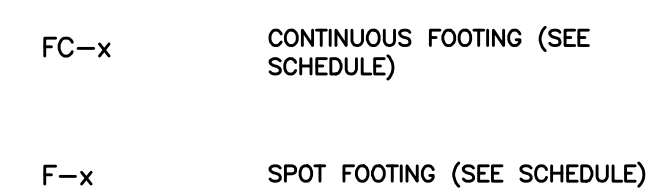[illegible]

A
\$1.0

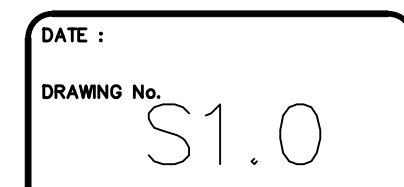

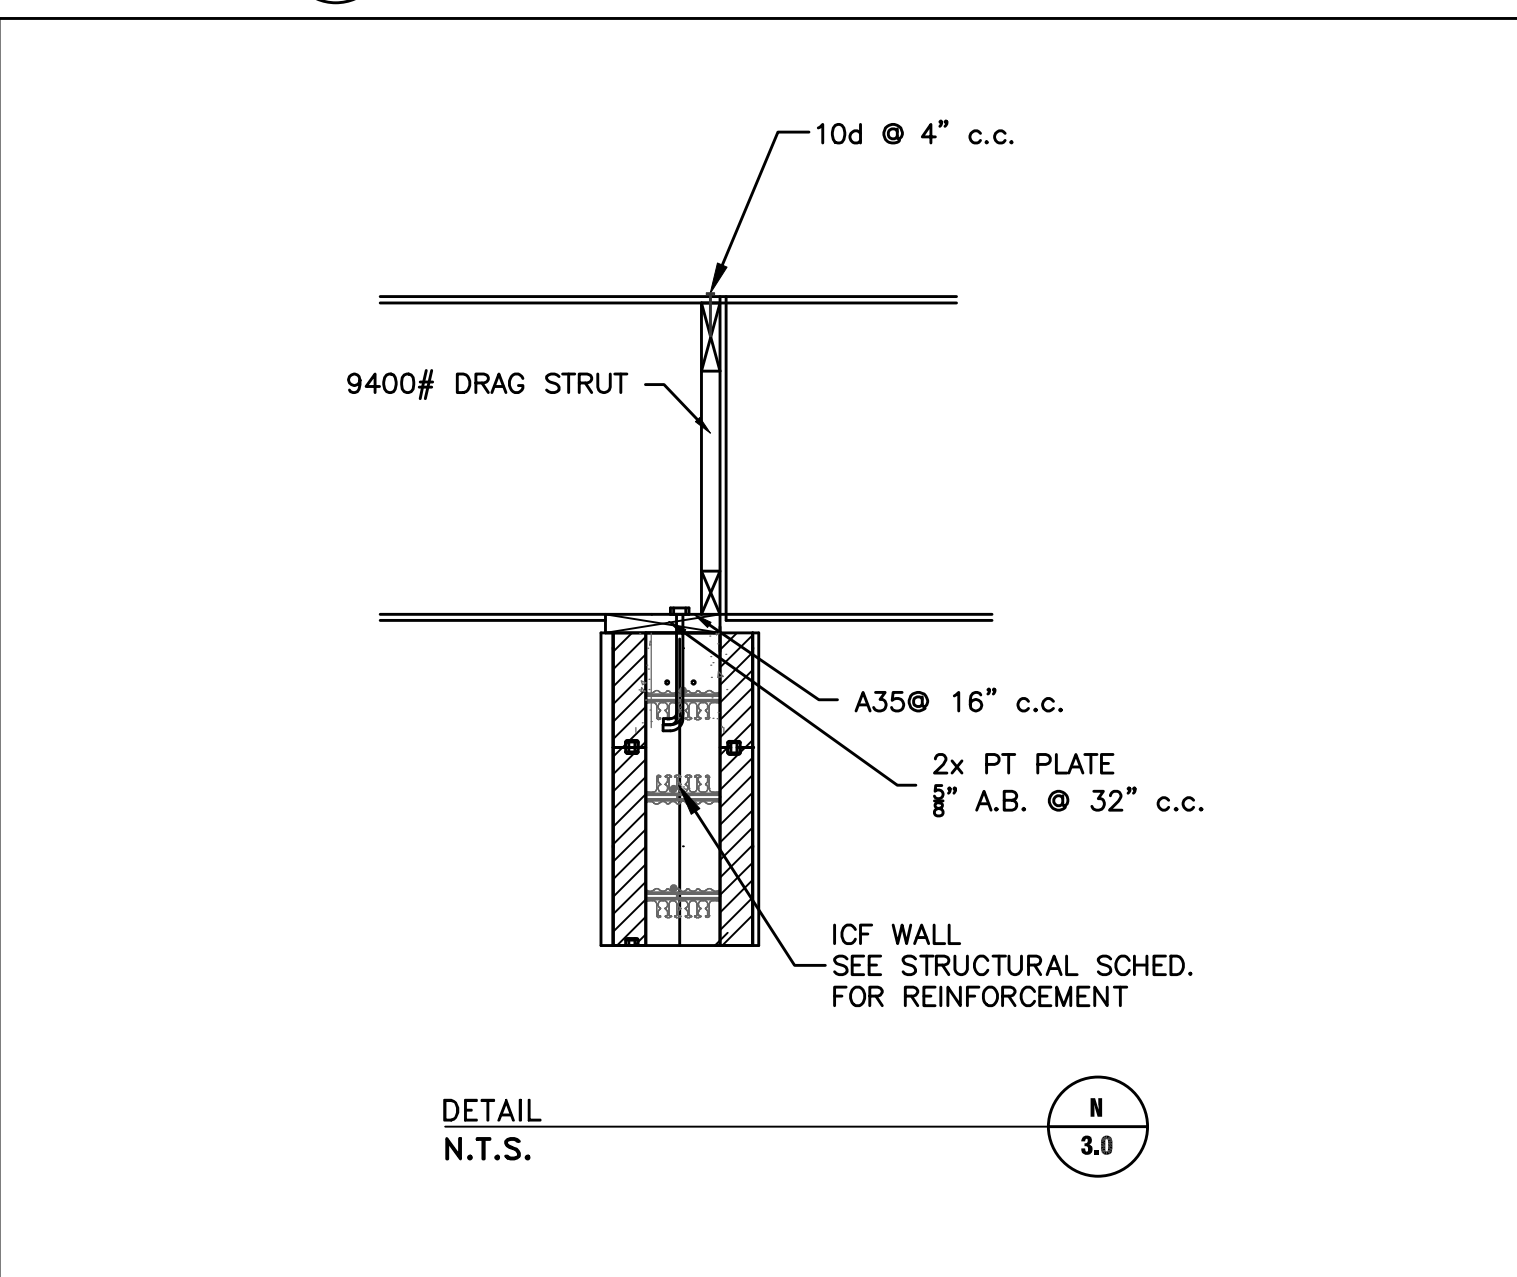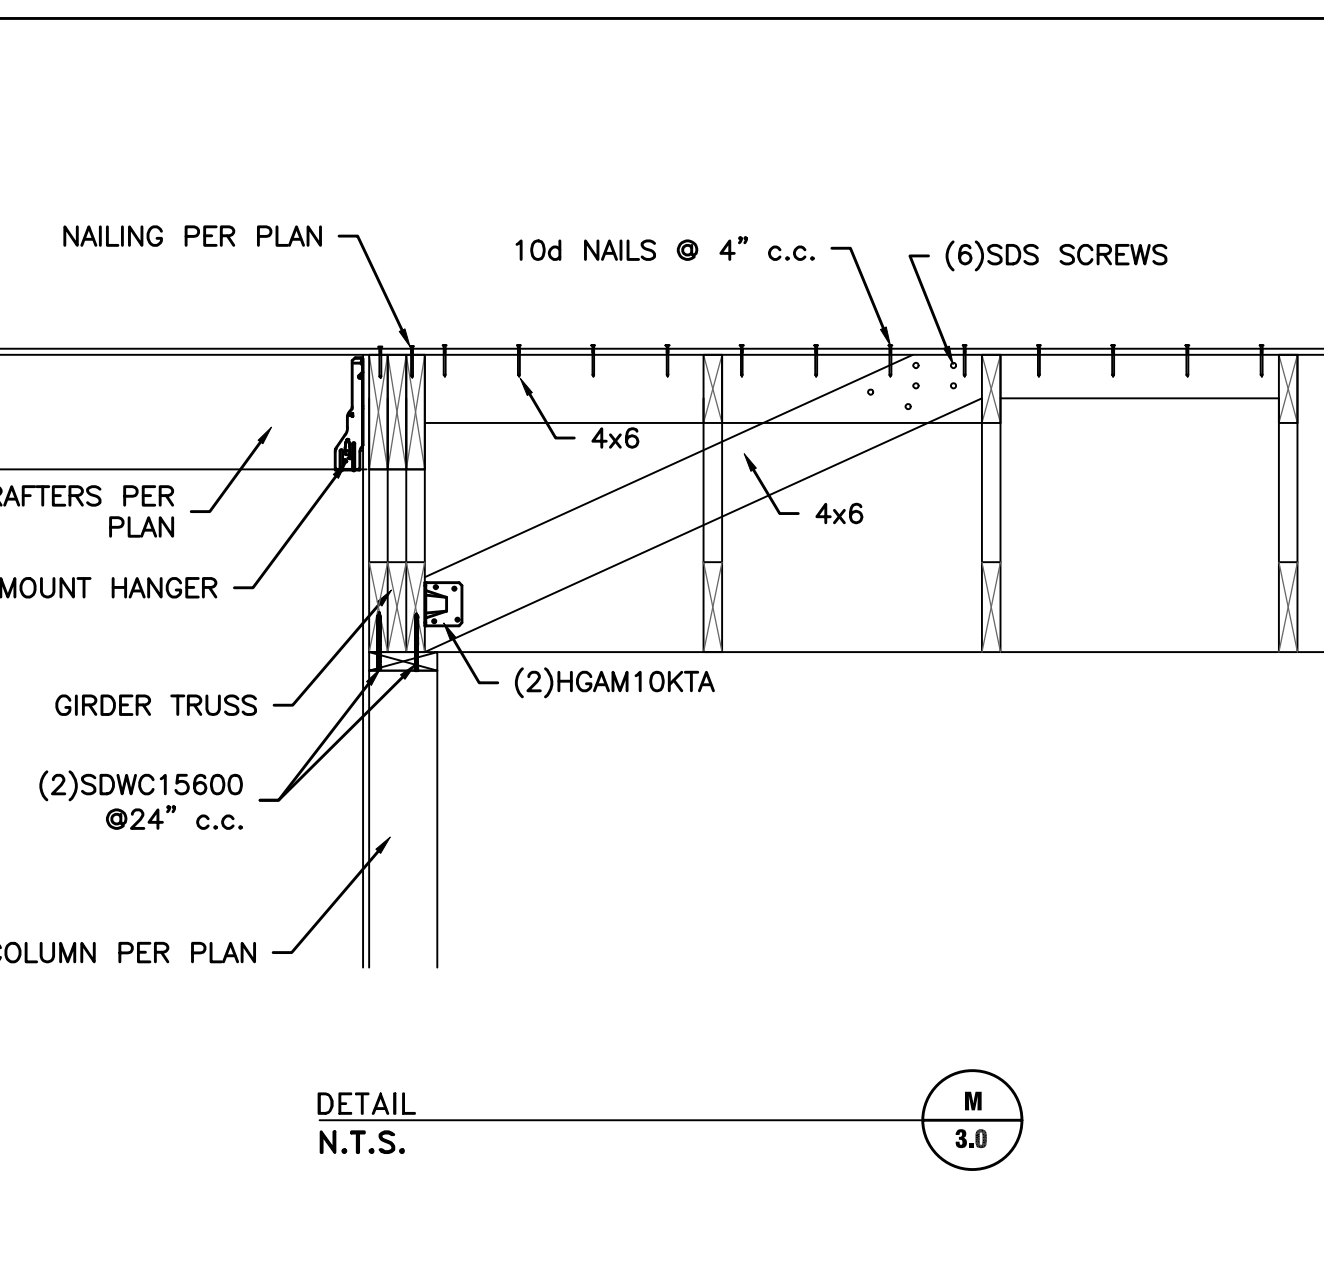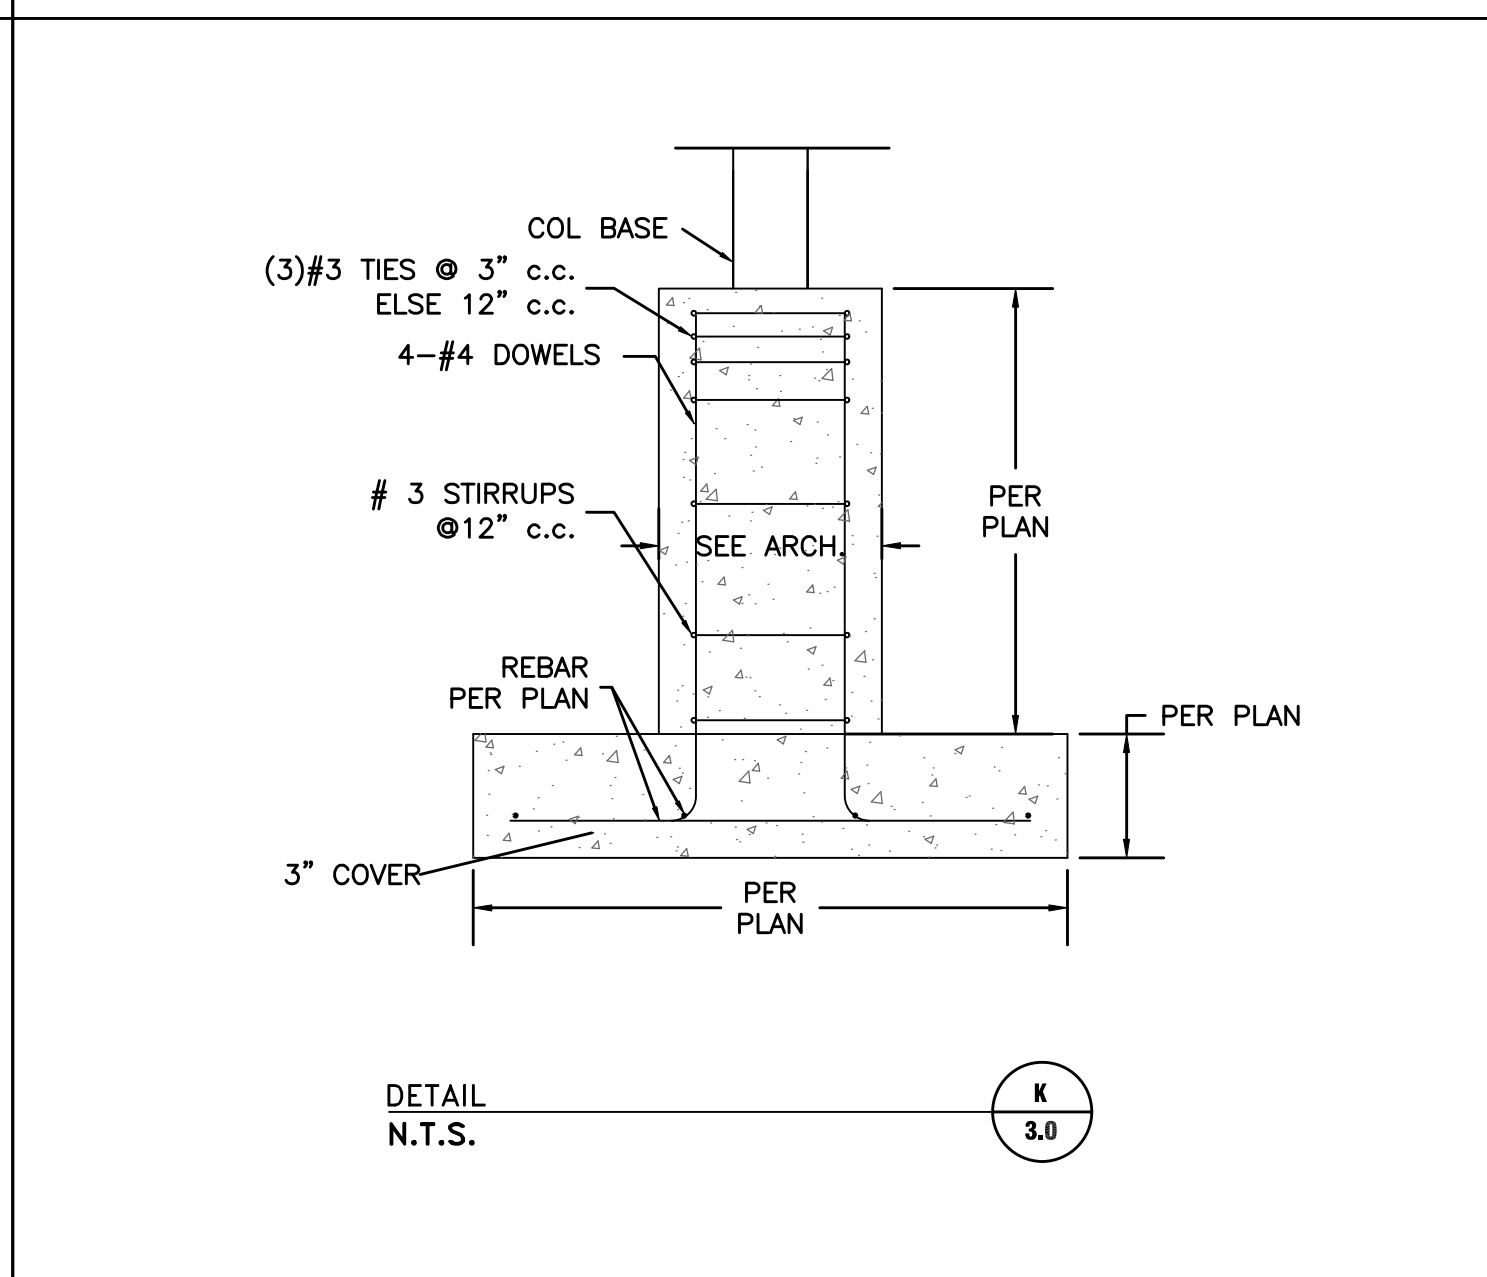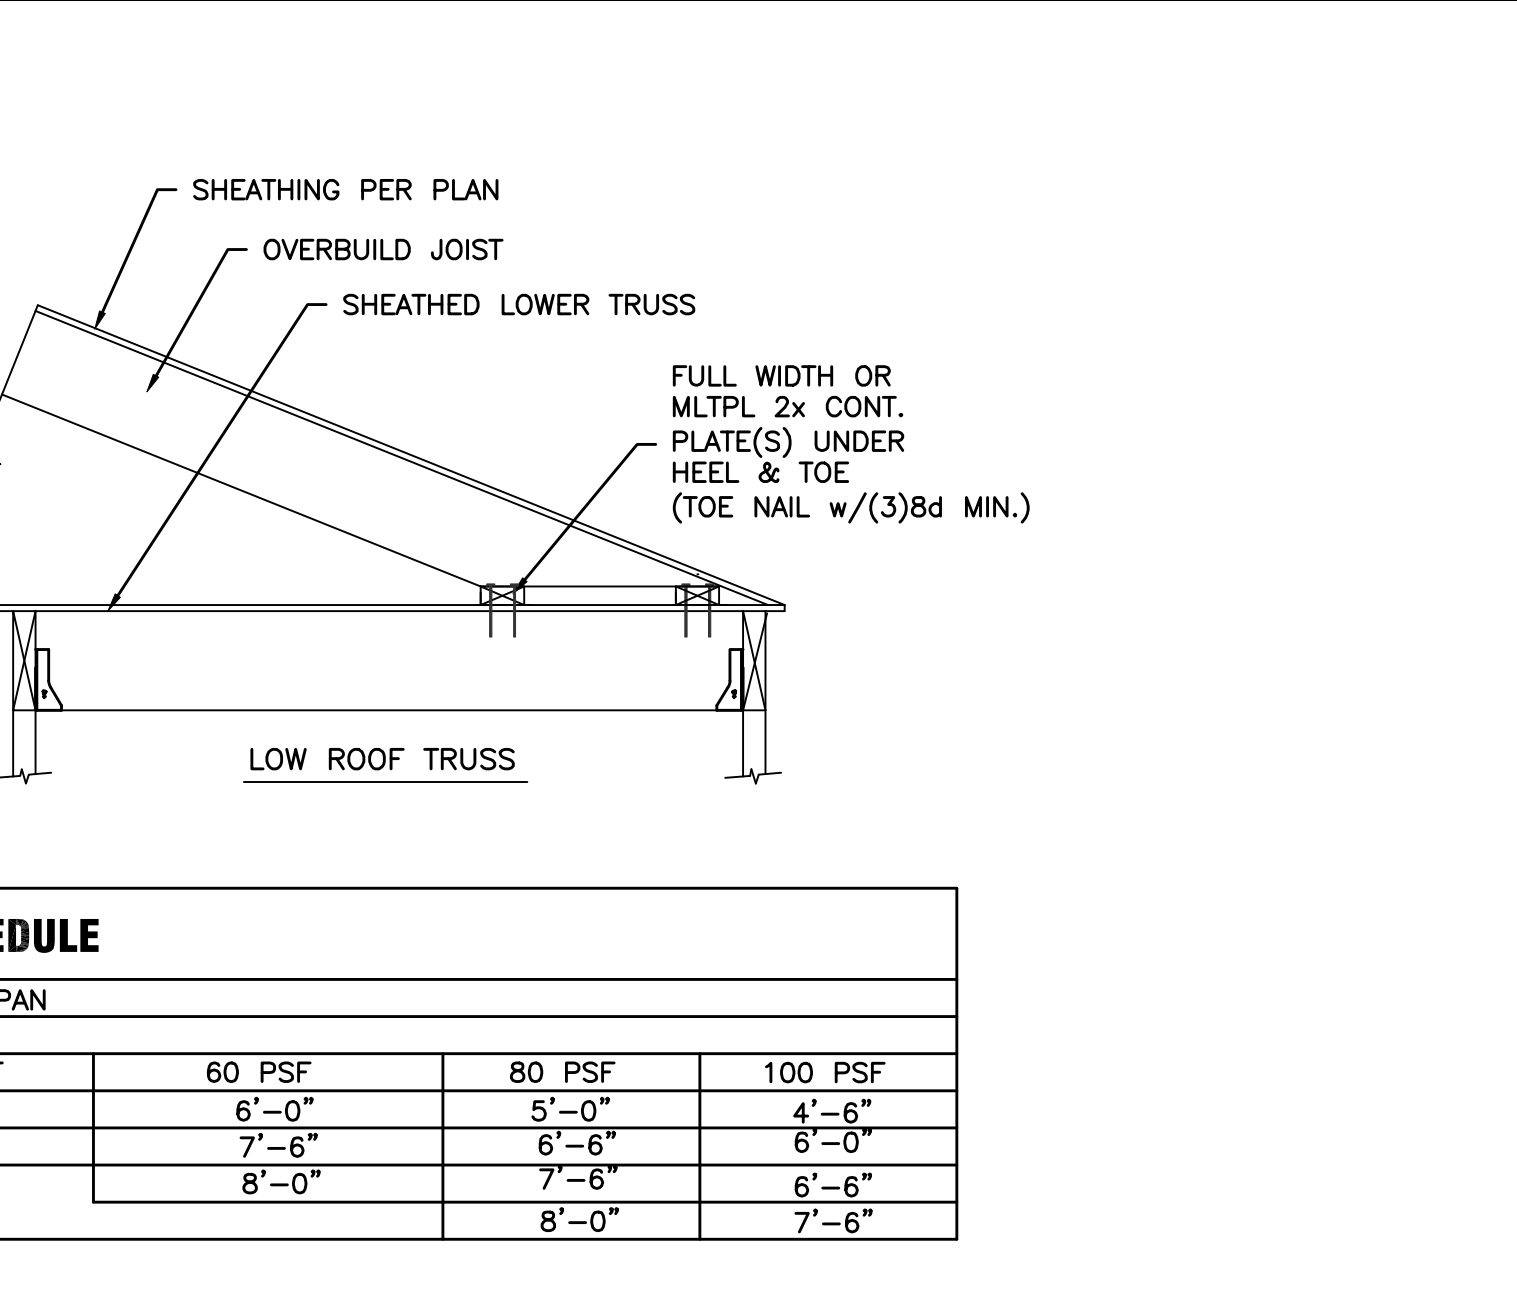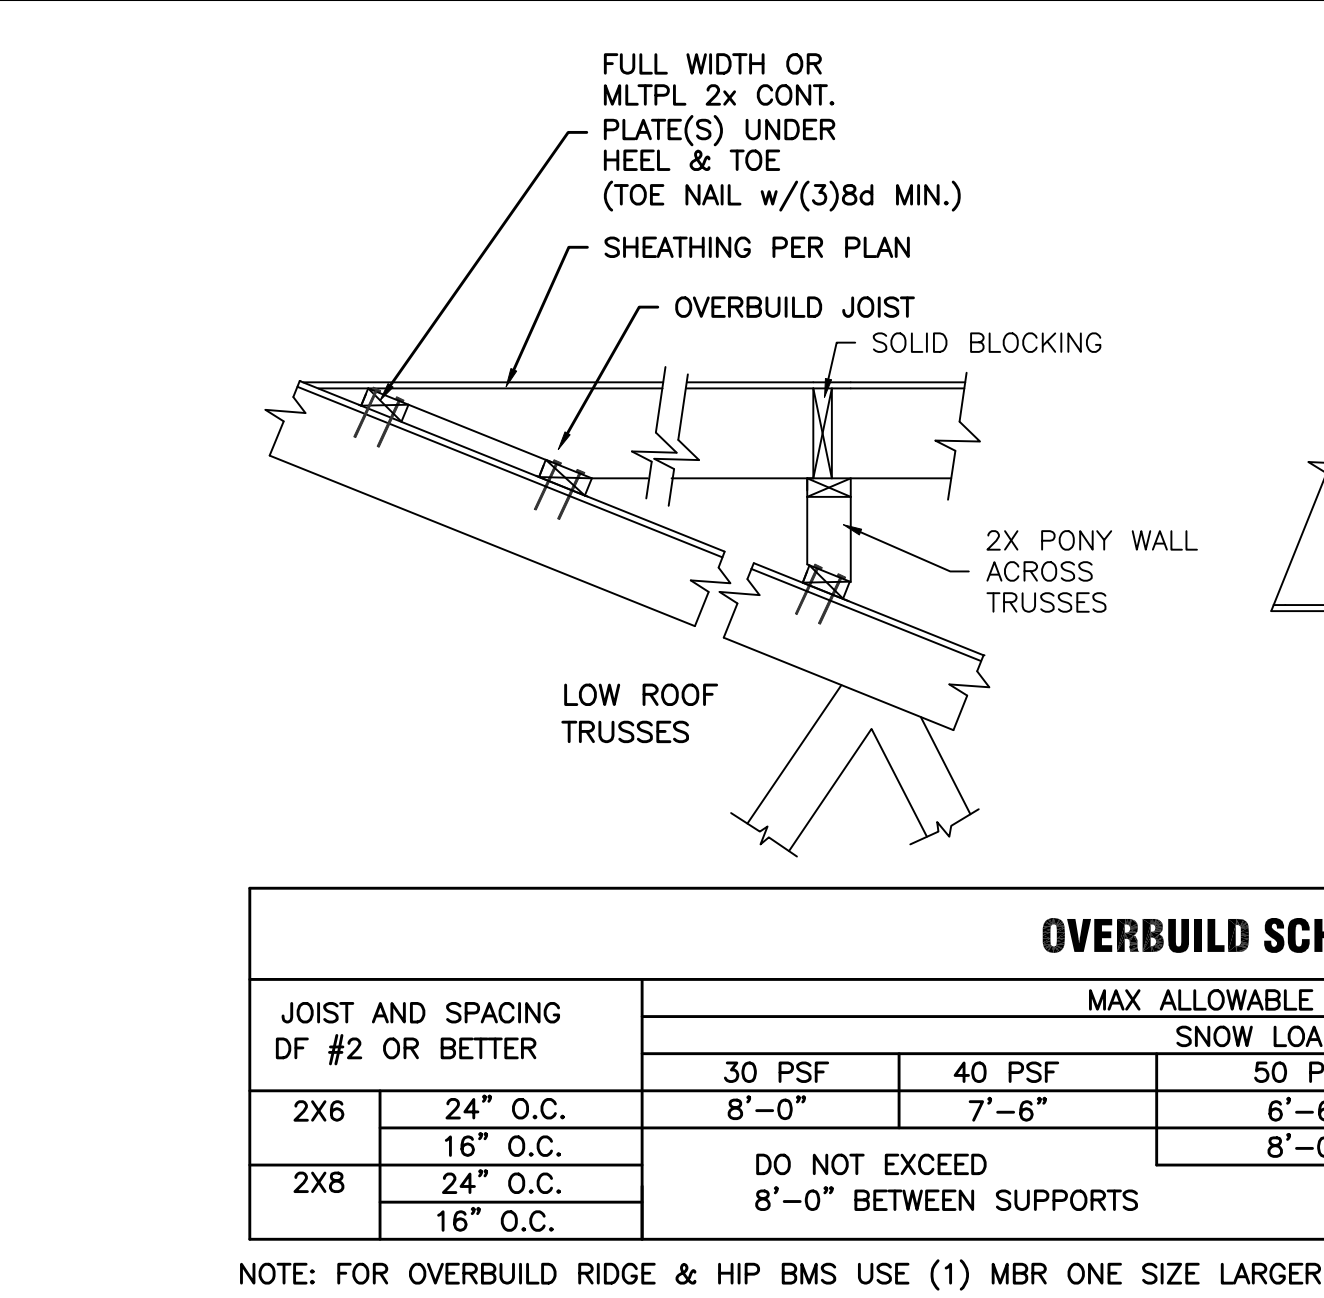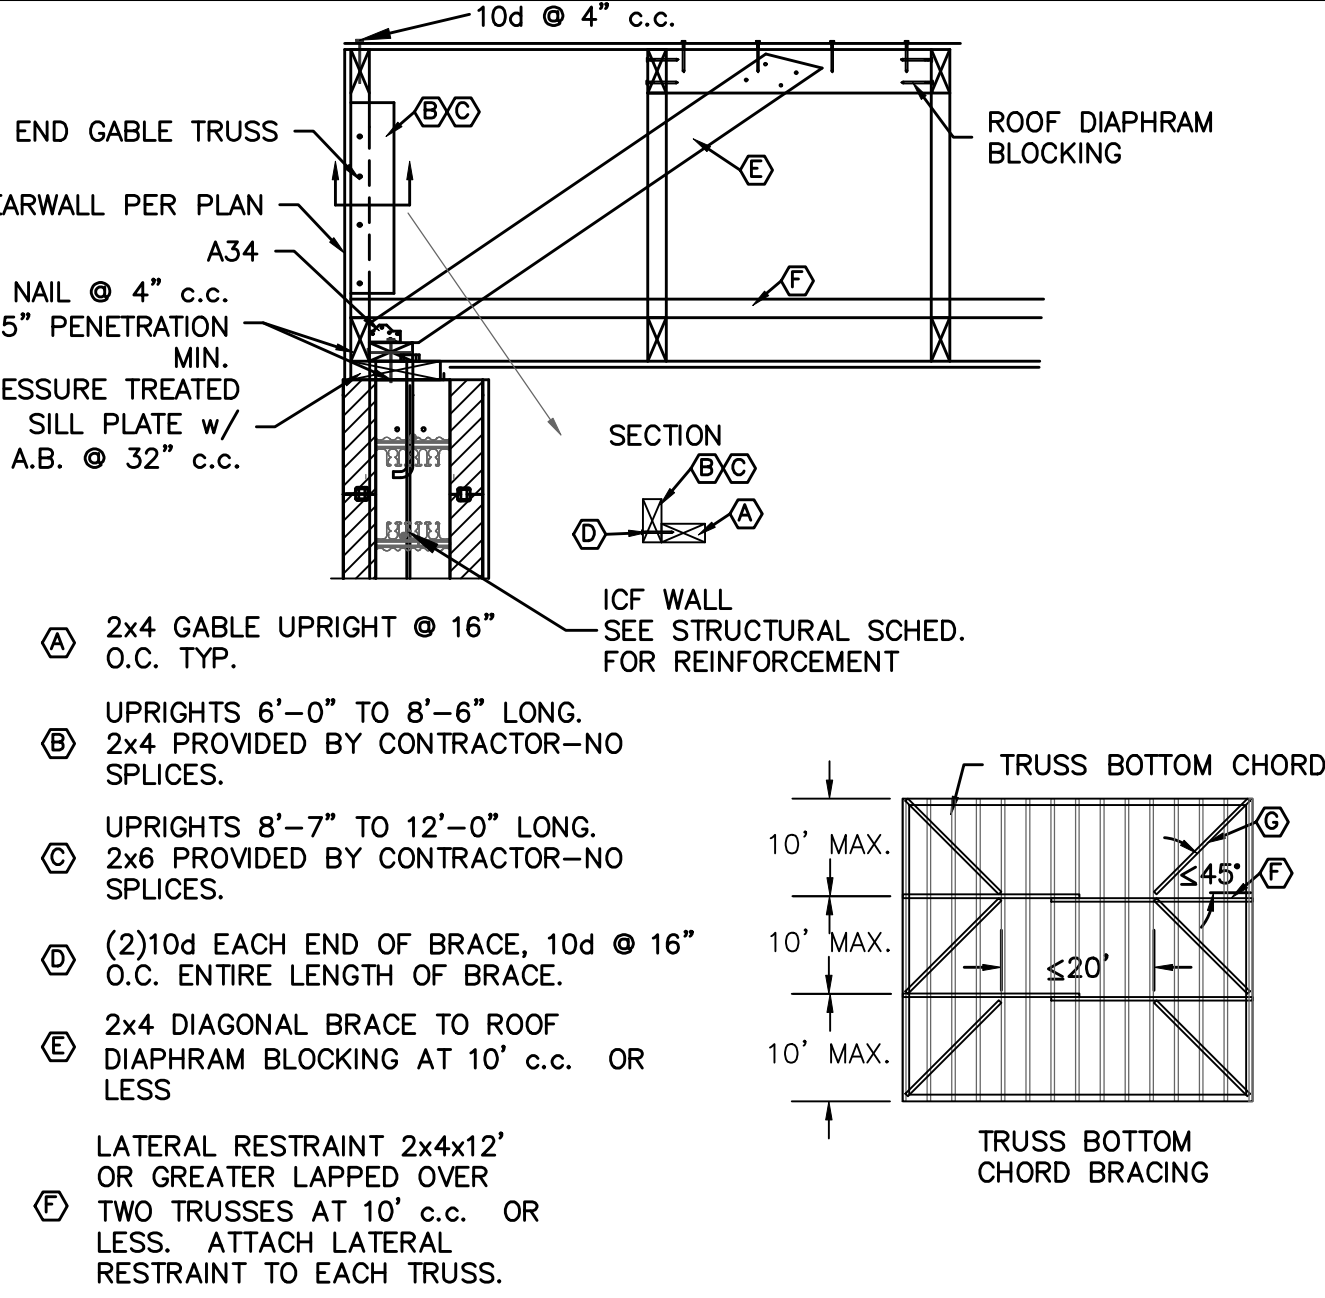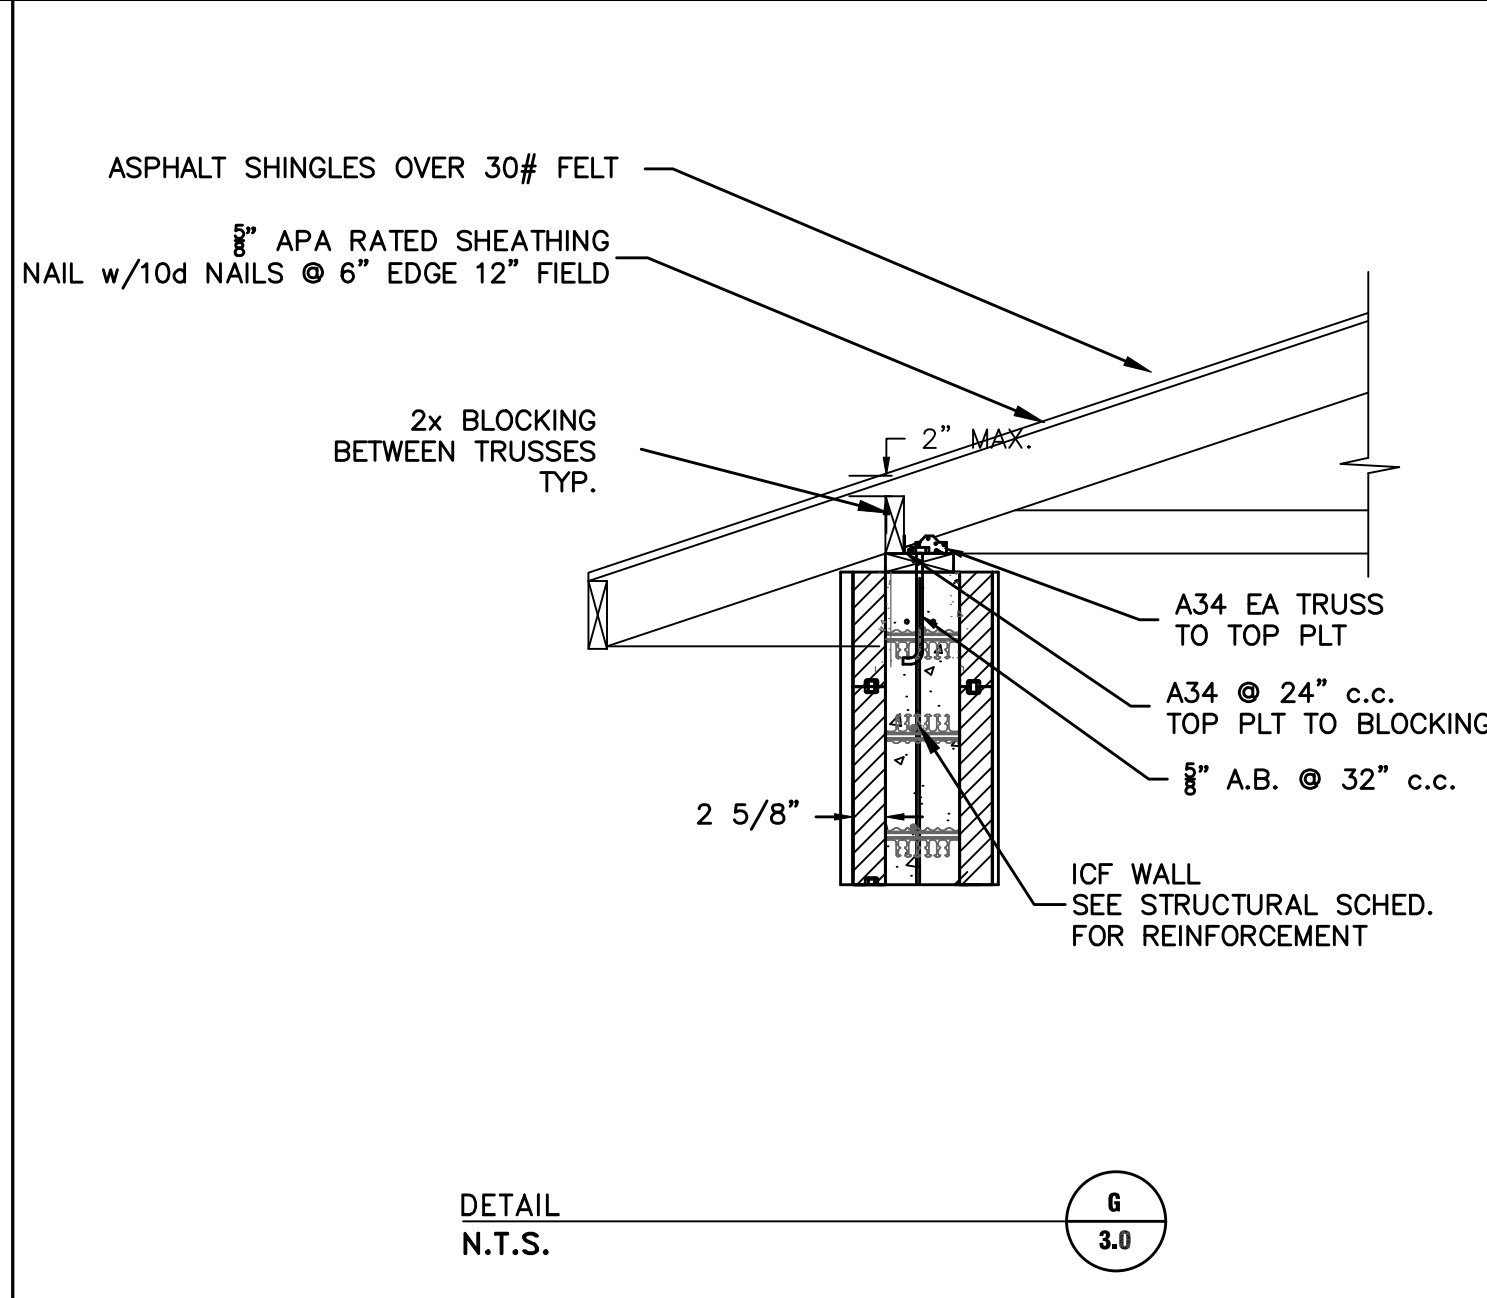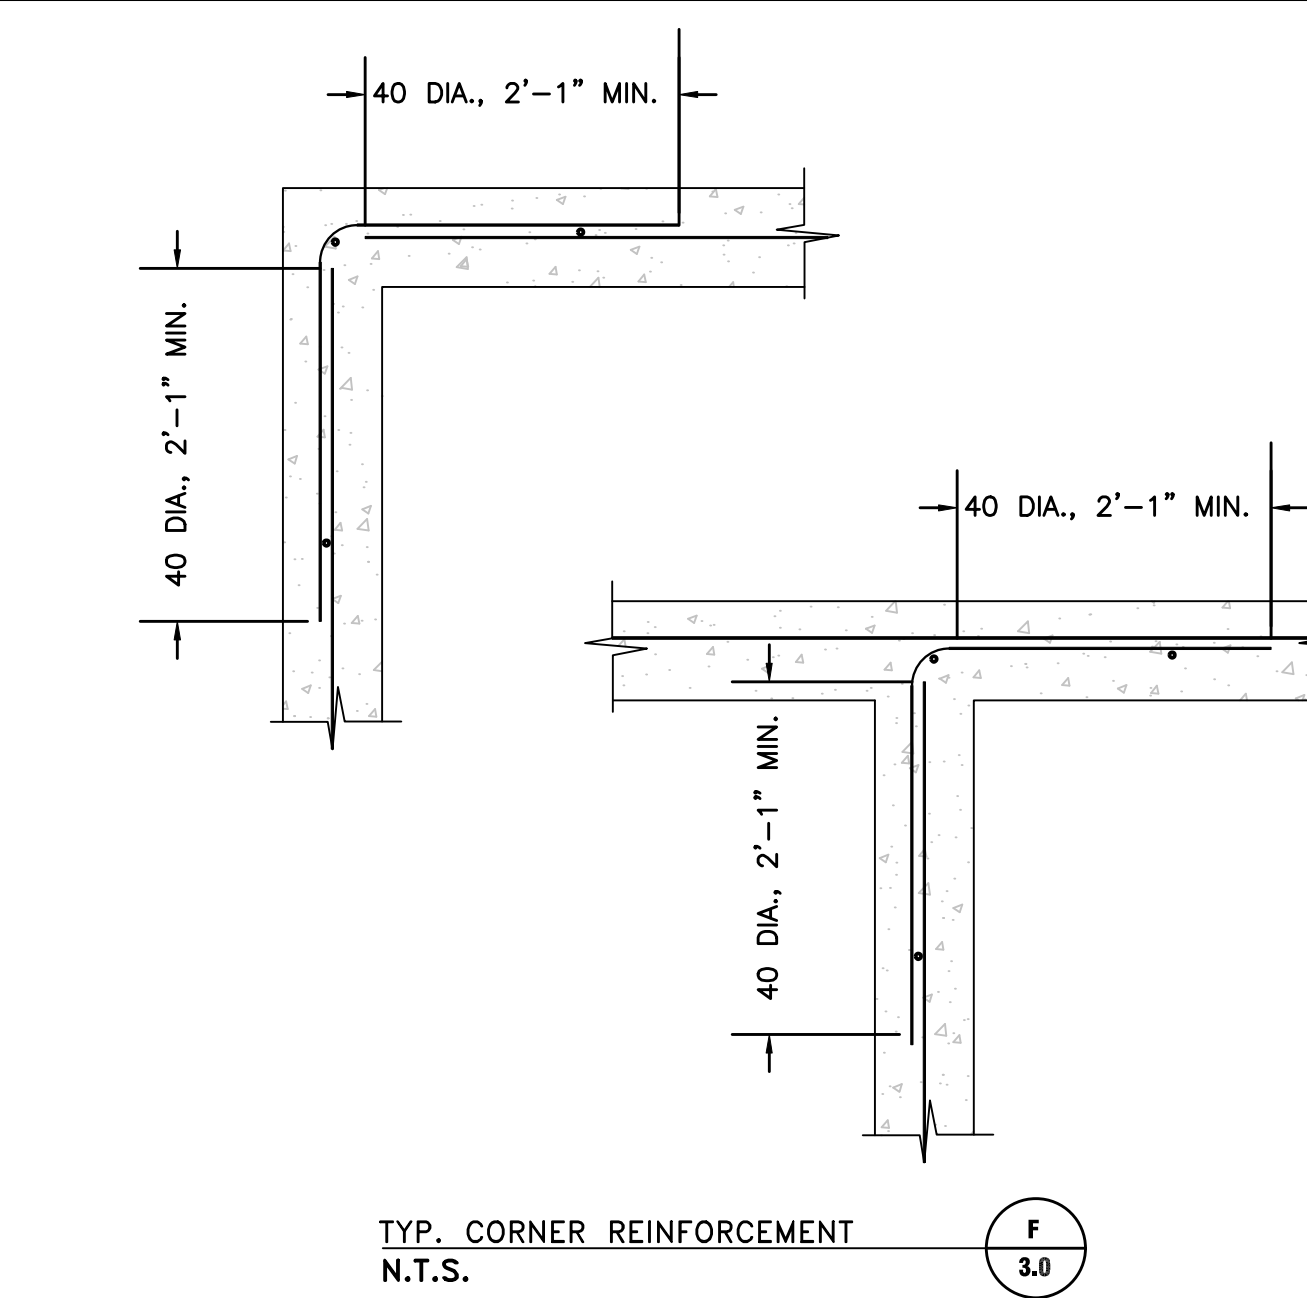



DATE :
DRAWING No. S3.1