


1 ROOF PLAN KEYNOTES

1. SINGLE ROOMS
2. NEW GUTTERS AND DOWNSPOUTS/RAVINE AT PRE-PERFORATION THROUGH STORM DRAIN AND BRACKS SYSTEM. PRE-PERFORATION THROUGH PAPER STONE (WHERE OCCURS) TO BE CLEANED OUT AND RECONNECTED TO ROOF DRAINAGE SYSTEM. REPAIR AS REQUIRED.
3. CONCRETE PAVEMENT REMOVE AND REPLACE WITH NEW CAP.

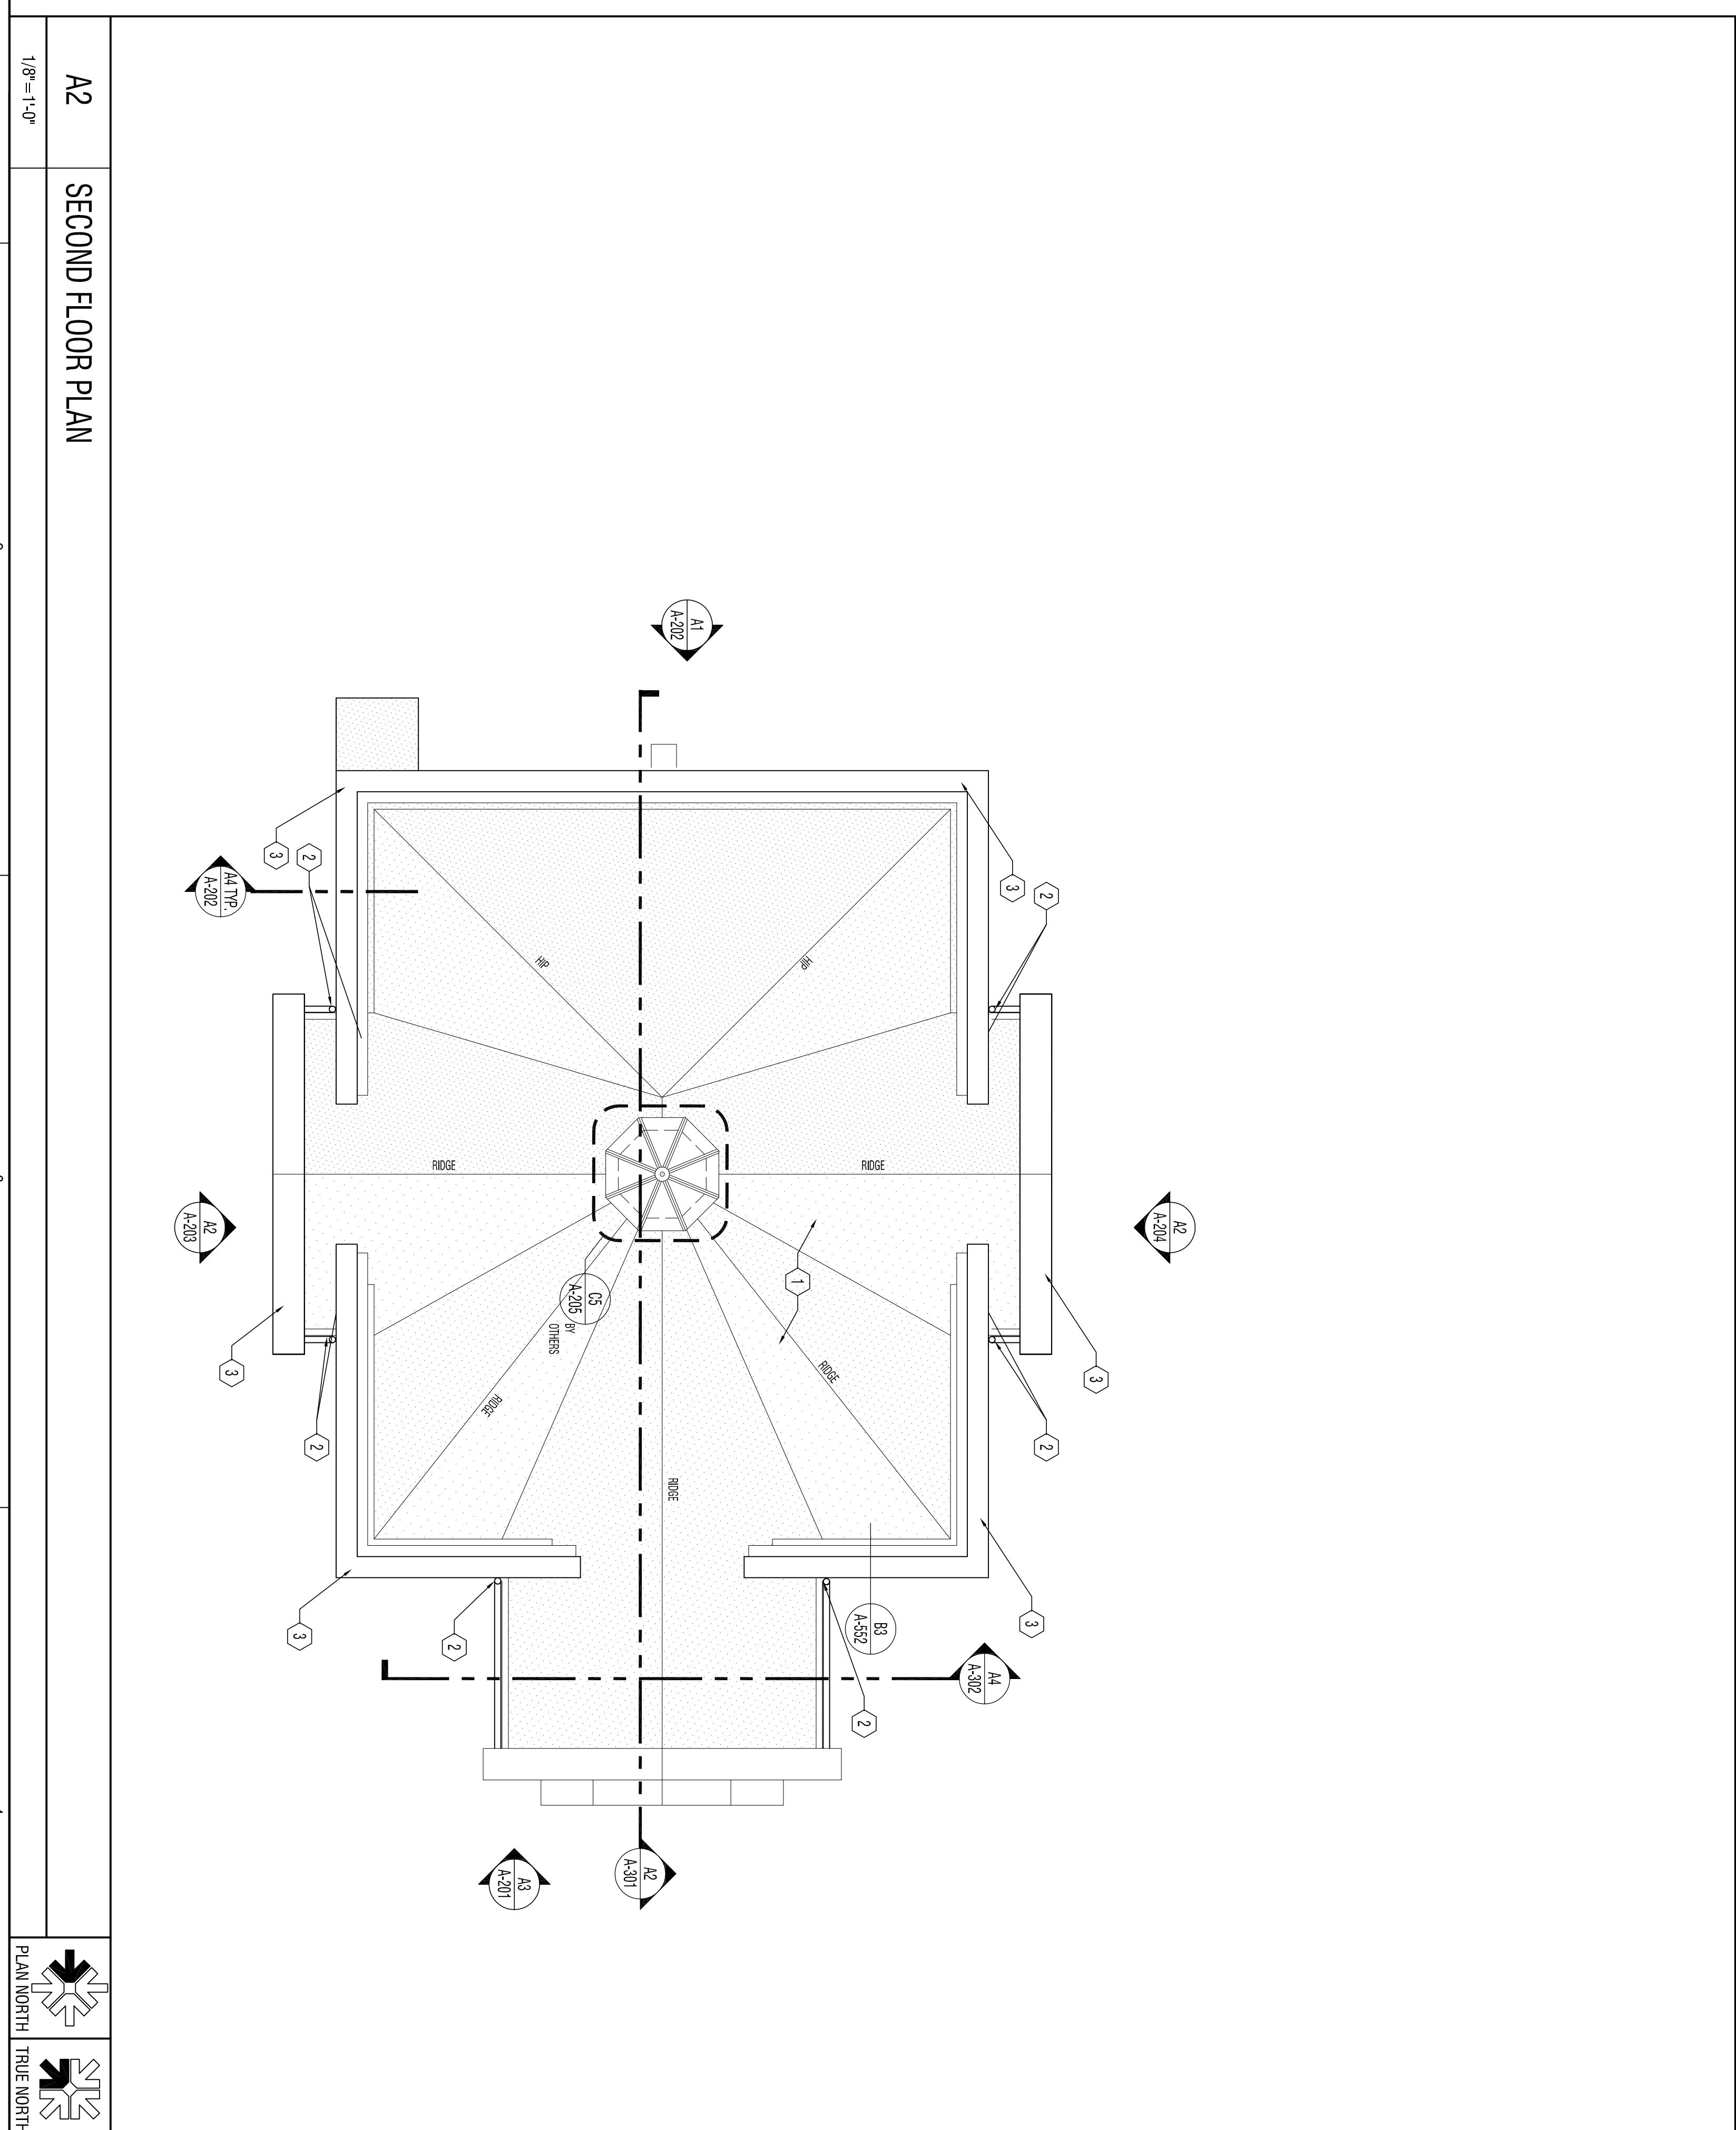

A2 SECOND FLOOR PLAN

1/8"=1'-0"

ONEIDA STAKE ACADEMY REHABILITATION

90 EAST ONEIDA STREET, PRESTON, ID 83263

ONEIDA STAKE ACADEMY FOUNDATION  
P.O. BOX 555, PRESTON, ID 83263

design west | architects

255 SOUTH 300 WEST LOGAN UT 84321  
795 NORTH 400 WEST SALT LAKE CITY UT 84103

MARK	DATE	DESCRIPTION

PROJECT # 112071  
DRAWN BY JOLLEY  
CHECKED BY THEOBALD  
ISSUED 04-30-18

ROOF PLAN

A-104