


- # KEYED NOTES**
1. DEMO AND REMOVE EXISTING MECHANICAL EQUIPMENT SHOWN HATCHED. PREPARE ROOF FOR INSTALLATION OF NEW ROOFTOP EQUIPMENT.
  2. EXISTING TO REMAIN FURFACE VENT THRU ROOF.
  3. REMOVE AND REPLACE EXISTING REFRIGERANT LINES WITH NEW.

**VBFA**  
www.vbfa.com

181 East 5600 South  
Murray, UT 84107  
801.530.3148 T  
801.530.3150 F

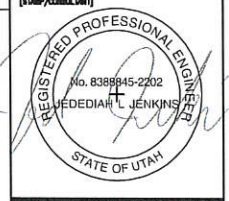

Original drawings remain the property of the Engineer and as such the Engineer retains total ownership and control. The design represented by these drawings are sold to the client for a one time use, unless otherwise agreed upon in writing by the Engineer.  
© Van Boerum & Frank Assoc., 2021


**LOGAN CITY SCHOOL DISTRICT  
OFFICE REMODEL**  
LOGAN, UTAH

REVISIONS	DATE	DESCRIPTION
1	08/26/2022	ADDENDUM 1
2	09/30/2022	ADDENDUM 3

VBFA PROJECT #: 22122  
CHECKED BY: JJ  
DRAWN BY: DB  
CURRENT ISSUE DATE: 07.28.2022

**MD104**

**1** ROOF MECHANICAL DEMOLITION PLAN  
MD104 1/4" = 1' - 0"

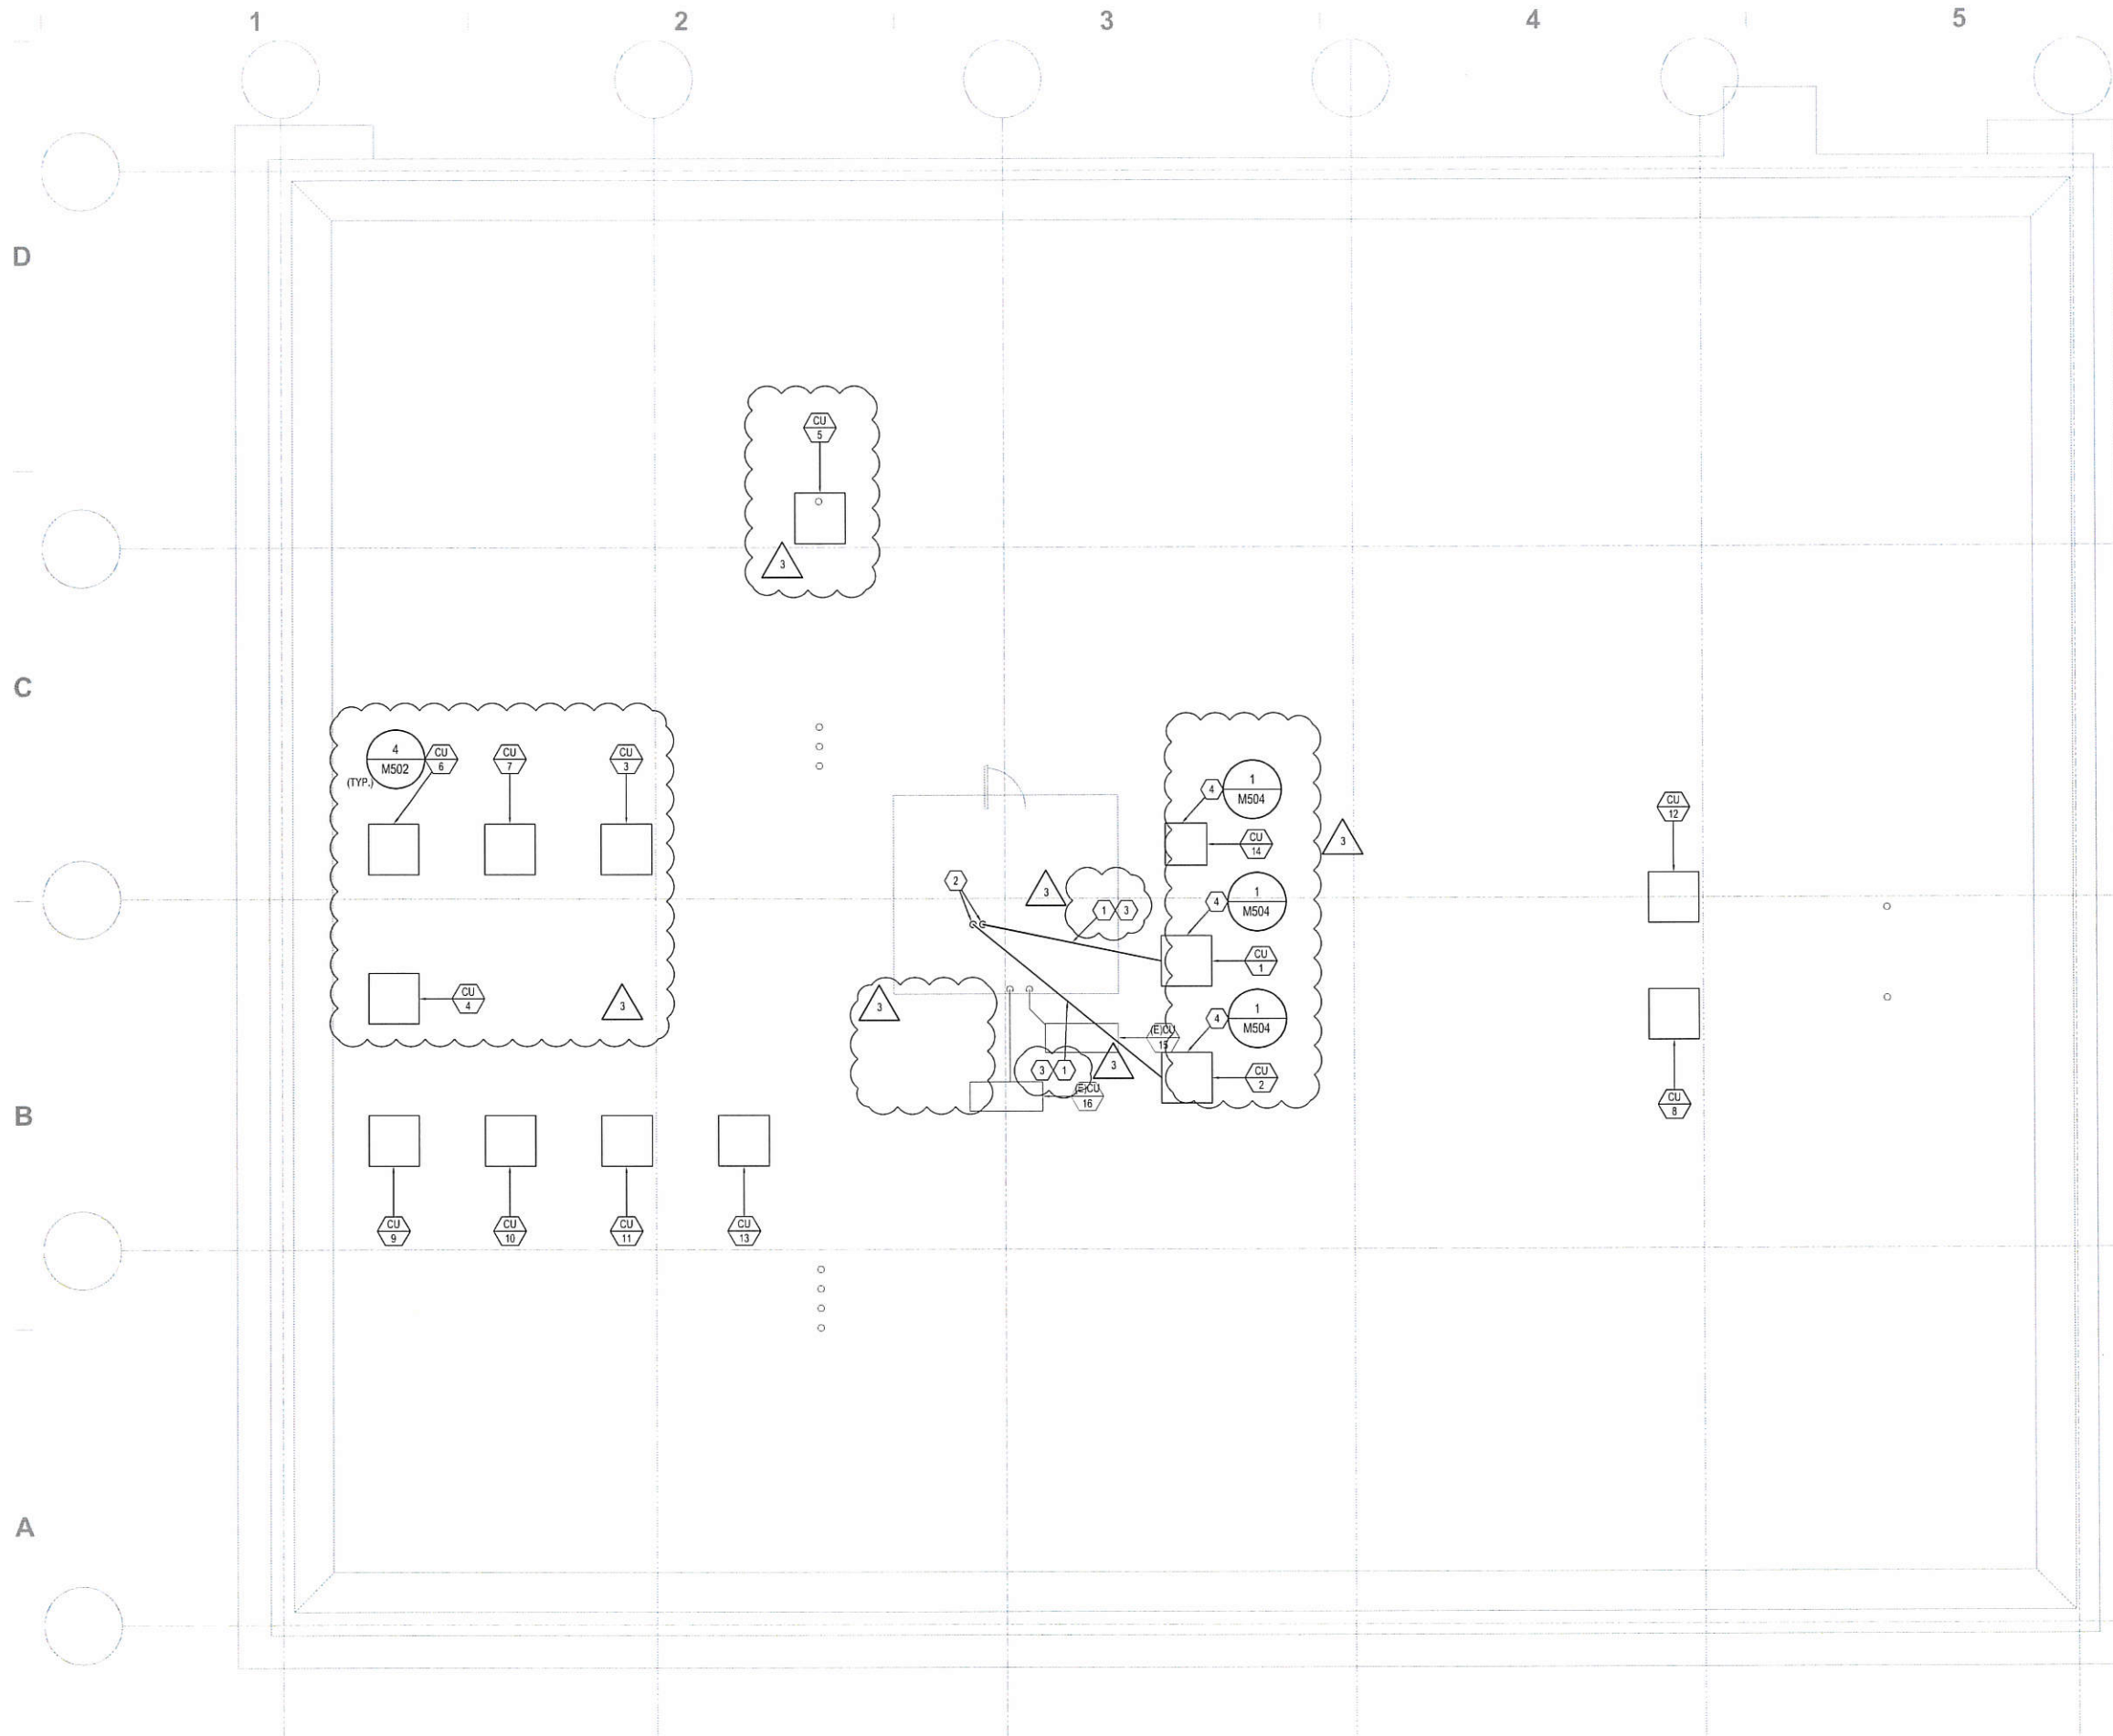

- # KEYED NOTES
1. PROVIDE AND INSTALL NEW RSRL LINES, SIZE AND SUPPORT PER MANUFACTURER'S RECOMMENDATIONS.
  2. RSRL LINES DOWN TO FURNACES IN BASEMENT.
  3. SEAL WALL PENETRATIONS WEATHER TIGHT.
  4. PROVIDE AND INSTALL NEW ROOF CURB, SEE DETAIL 1-ME01.



181 East 5600 South  
Murray, UT 84107  
801.530.3148 T  
801.530.3150 F



Original drawings remain the property of the Engineer and as such the Engineer retains total ownership and control. The design represented by these drawings are sold to the client for a one time use, unless otherwise agreed upon in writing by the Engineer.  
© Von Boerum & Frank Assoc., 2021

**LOGAN CITY SCHOOL DISTRICT**  
**OFFICE REMODEL**  
LOGAN, UTAH

REVISIONS

DB/26/2022	ADDENDUM 1
9/30/2022	ADDENDUM 3

VBFA PROJECT #: 22122  
CHECKED BY: JJ  
DRAWN BY: DB  
CURRENT ISSUE DATE: 07.28.2022

SHEET CONTENTS  
**ROOF MECHANICAL PLAN**

**M104**

1 ROOF MECHANICAL PLAN  
M104 1/4" = 1' - 0"