

DFCM

Division of Facilities Construction and Management
4110 State Office
Building Salt Lake City, UT 84114
Telephone (801) 538-3018 FAX (801) 538-3267

Proposal Request No. 10

		Date Requested	12/12/2022
Owner	Division of Facilities and Construction Management	Contractor	DWA Construction, Inc. 76 West 2400 North Logan, Utah 84341
Project	Mantua New Fish Hatchery	DFCM Project No.	20466520

This is NOT a Change Order nor a directive to proceed with the Work described herein. Please submit an itemized quotation for changes in the Contract Sum and/or Contract Time incidental to proposed modifications to the Contract Documents described herein. Submit proposal within seven days or notify the Engineer in writing of the date on which you anticipate submitting your proposal.

Description: Please submit itemized quotes for the following proposed modifications:

1. DTS has requested a communication mast a small satellite dish be installed above the MDF/IT room. The mast shall penetrate the roof and will be used as a support for the dish as well as a conduit for a cable. Please provide a cost to install the communication mast along with all materials, fasteners, connectors, labor, etc. Please provide a lump sum cost, with a detailed breakdown for all required items.

Attachments: Connection Detail


Attribution:

- DFCM Contingency
- CM/GC Contingency
- Agency Funds

Requested by:
Sunrise Engineering, Inc.

Project Manager

Distribution: Owner Tim Parkinson DFCM
Owner Roger Mellenthin DWR
Engineer Sunrise Engineering
Architect MHTN
Consultant VBFA
Consultant Envision Engineering
Contractor DWA Construction, Inc.

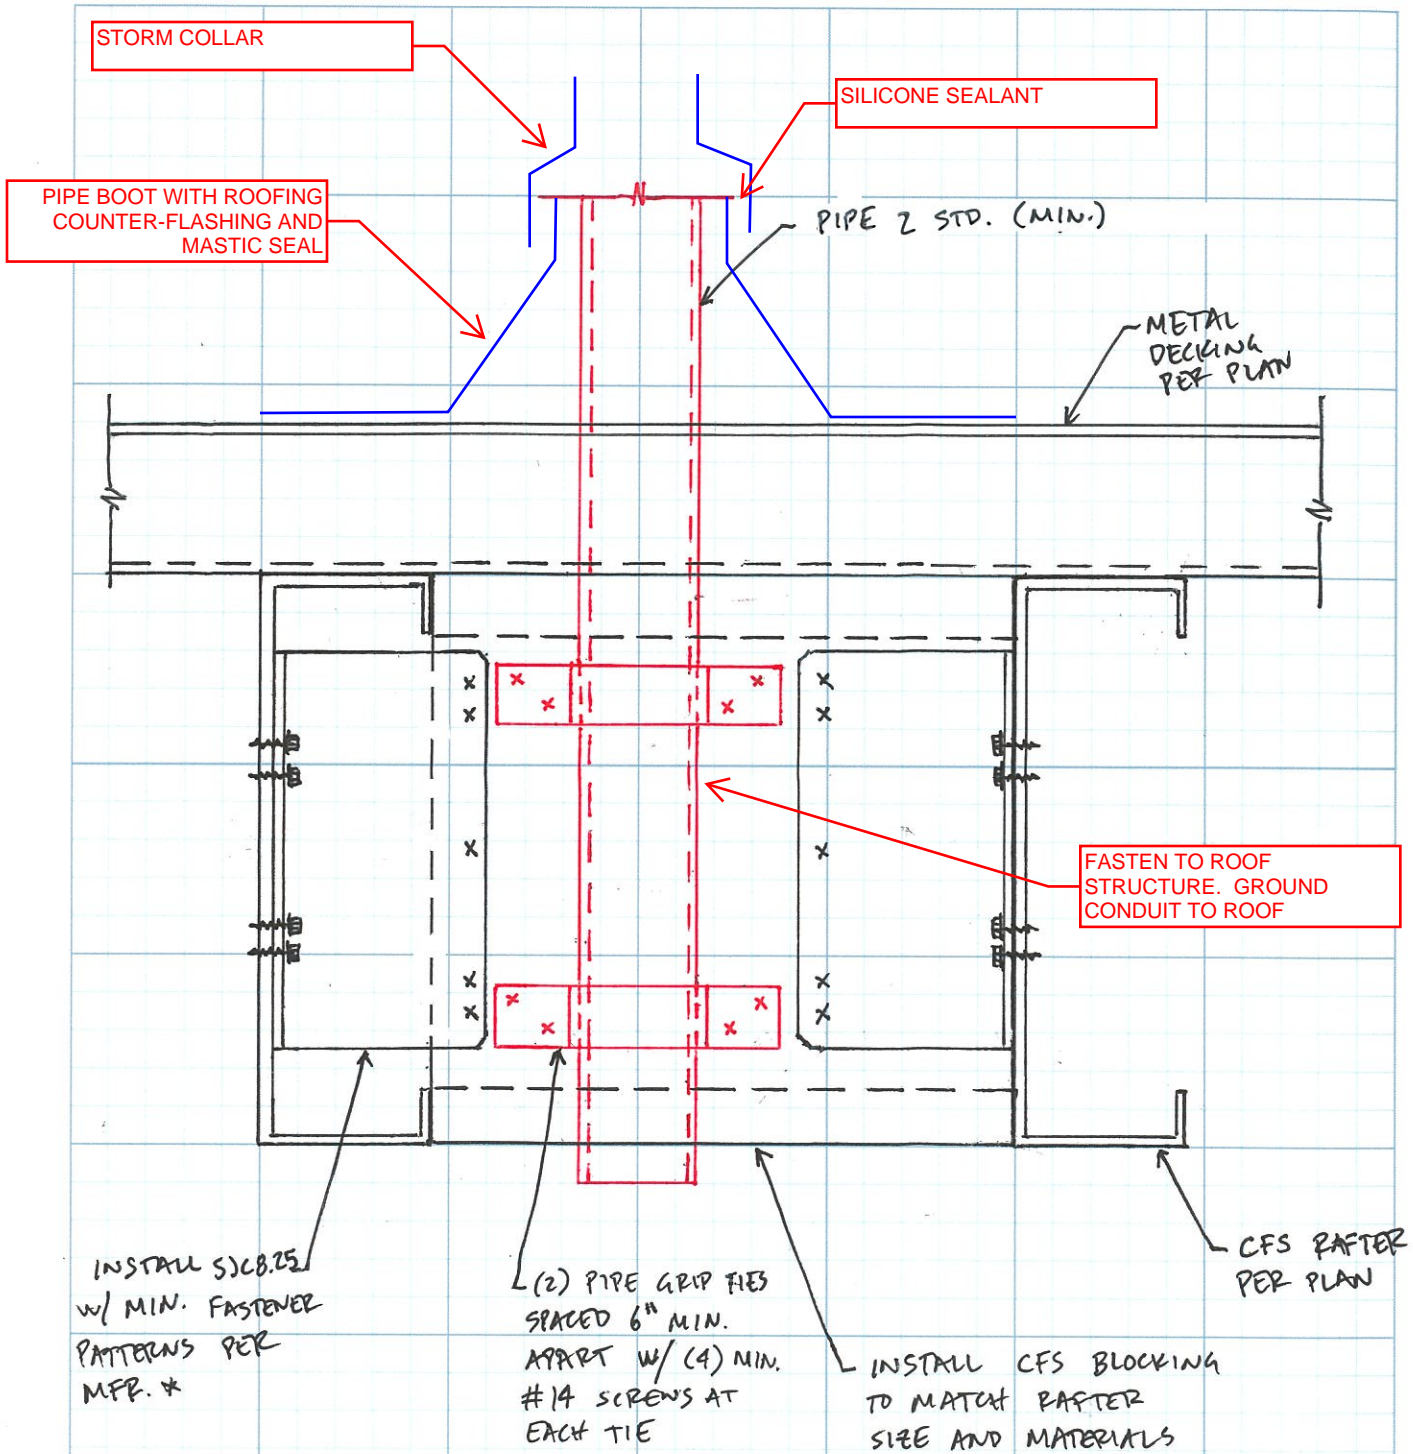

* STEEL JOIST CONNECTORS (SJC) MAY BE INSTALLED ON OPPOSITE SIDE OF PIPE GRIPS